


V:\17092_02_Big_Sky_Highway_64_Tiger_Grant_Survey\CADD_C3D\PRODUCTION_DWG\17092_02_SIGNAGE_DETAILS.dwg, S1 - Summary, 4/16/2021 4:30:24 PM, bbates, 1:1

SIGNING SUMMARY												
Northing	Easting	each				square feet		Fluorescent Yellow (FY) Sheeting	Solar Warning Flasher System	linear feet		REMARKS
		NEW	REMOVE	RESET	RESET GUIDE SIGN	ALUM. REFL.	SHEET XI			4 IN WOOD POST		
						LT	RT			LT	RT	
SCHEDULE B - ANDESITE RD TO BIG PINE DR												
375026.72	1501137.50			1							R2-1 (45 mph)	
374795.27	1501238.60			1							R2-5	
374612.27	1501320.10				1						CITY-1	
374314.11	1501505.95			1							W2-1	
374030.99	1502192.18	1	1			8.6		X		14	W1-5L/W16-4P (6 MI)	
SCHEDULE C - HUNTLEY DR												
374195.45	1503869.58			1							R2-1 (45 mph)	
SCHEDULE D - LITTLE COYOTE RD												
375694.72	1507069.95		1								W11-2/W16-7P	
375702.02	1507076.84	1					3.5				(OH)D3-1 (Lone Mountain Tr)	
375705.35	1507080.69	1					6.0				(OH)R3-5R	
375713.33	1507089.92	1					6.0				(OH)R3-5L	
375766.33	1507020.98		1								W11-2/W16-7P	
375791.47	1507026.94		1								R1-1/D3-1	
375751.81	1507034.60	1				6.0					(OH)R3-5R	
375766.33	1507020.98	1				3.5					(OH)D3-1 (Little Coyote Rd)	
375789.24	1507134.17	1					6.0				(OH)R3-5L	
375763.52	1507151.68	1					3.5				(OH)D3-1 (Little Coyote Rd)	
375885.53	1507248.03		1								W11-2/W16-7P	
375916.79	1507338.96				1						CITY-2	
376011.51	1507694.55			1							D20-1/D20-1a/D9-3p	
376070.41	1507938.94				1						LOGO-1	
SCHEDULE E - POWDER LIGHT SUBDIVISION												
376351.71	1509058.03	1				6.0				14	R3-9K	
376291.94	1509075.84	1					6.0				14	R3-9J
376474.65	1510308.73	1					6.0				14	R3-9K
376536.53	1510311.79	1				6.0				14		R3-9J
SCHEDULE F - US 191 AREA												
375769.49	1514351.69	1					6.3	X	X		14	W11-18
375409.16	1516338.47	1	1			6.3		X	X	14		W11-18
375179.31	1516653.14				1							Bozeman/W. Yellowstone
375295.98	1516561.60	1				2.7				12		R1-2
375304.09	1516576.53				1							City-2
375247.85	1516548.91	1				2.5				12		R7-107A
375225.70	1516585.18			1								W3-3
375245.63	1516649.29	1					2.5			12		R7-107A
375195.48	1516631.74	1					2.7			12		R1-2
SCHEDULE G - CURVE WARNING SIGNAGE UPGRADES												
384937.95	1481048.41	1					6.3	X		14		W1-4L
384344.54	1481611.90		1									W1-5R /W16-4P (6 MI)
384278.39	1481909.32		1									W1-1L/W13-1P (15 MPH)
384181.16	1482055.90	1					8.6	X		14		W1-3L/W13-1P (25 MPH)
384180.57	1482149.73	1				6.3		X		14		W1-4L
384072.32	1482190.37	1	1				6.0	X		12		W1-8L/W1-8R
384024.93	1482248.06	1					6.0	X		12		W1-8L/W1-8R
384007.95	1482295.49	1					8.0	X		12		W1-6L
384004.44	1482306.71	1	1				6.0	X		12		W1-8L/W1-8R
384000.01	1482370.78	1	1				6.0	X		12		W1-8L/W1-8R
384013.43	1482434.06	1					6.0	X		12		W1-8L/W1-8R
384044.84	1482491.07	1	1				6.0	X		12		W1-8L/W1-8R
384089.03	1482540.27	1					6.0	X		12		W1-8L/W1-8R
384151.07	1482562.76	1					6.0	X		12		W1-8L/W1-8R
384164.17	1482566.66	1					8.0	X		12		W1-6R
384211.17	1482575.90	1	1				6.0	X		12		W1-8L/W1-8R
384686.51	1482625.31	1	1				6.3	X		14		W1-11R
384845.84	1482619.64	1	1			6.0		X		12		W1-8L/W1-8R
384924.41	1482643.85	1	1			6.0		X		12		W1-8L/W1-8R
385002.16	1482701.80	1	1			6.0		X		12		W1-8L/W1-8R
385009.98	1482711.28	1				8.0		X		12		W1-6R
385050.18	1482786.82	1	1			6.0		X		12		W1-8L/W1-8R
385059.98	1482880.17	1	1			6.0		X		12		W1-8L/W1-8R
385033.48	1482968.20	1	1			6.0		X		12		W1-8L/W1-8R
384975.88	1483038.88	1	1			6.0		X		12		W1-8L/W1-8R
384931.51	1483067.93	1				8.0		X		12		W1-6L
384896.59	1483082.13	1	1			6.0		X		12		W1-8L/W1-8R
384811.83	1483092.69	1	1			6.0		X		12		W1-8L/W1-8R
384711.78	1483090.52	1	1			6.3		X		14		W1-11L
384611.83	1483092.33	1				8.6		X		14		W1-3L/W13-1P (25 MPH)
383763.12	1484448.14	1					8.6	X		14		W1-5L/W13-6P (35 MPH)
383730.66	1484448.14	1					6.0	X		12		W1-8L/W1-8R
383702.55	1484565.15	1					6.0	X		12		W1-8L/W1-8R
383694.45	1484633.45	1					8.0	X		12		W1-6L
383696.67	1484689.85	1					6.0	X		12		W1-8L/W1-8R
383725.35	1484813.29	1					6.0	X		12		W1-8L/W1-8R
383797.31	1484920.95	1					6.0	X		12		W1-8L/W1-8R


SIGNING SUMMARY												
Northing	Easting	each				square feet		Fluorescent Yellow (FY) Sheeting	Solar Warning Flasher System	linear feet		REMARKS
		NEW	REMOVE	RESET	RESET GUIDE SIGN	ALUM. REFL.	SHEET XI			4 IN WOOD POST		
						LT	RT			LT	RT	
SCHEDULE G - CURVE WARNING SIGNAGE UPGRADES												
383817.13	1484942.50	1		1			8.0	X			12	W1-6L
383894.83	1484997.68	1					6.0	X			12	W1-8L/W1-8R
384002.79	1485056.33	1					6.0	X			12	W1-8L/W1-8R
384356.97	1485188.34	1				6.0		X		12		W1-8L/W1-8R
384404.15	1485218.32	1				8.0		X		12		W1-6L
384475.76	1485295.67	1				6.0		X		12		W1-8L/W1-8R
384532.21	1485413.28	1				6.0		X		12		W1-8L/W1-8R
384545.50	1485537.72	1				6.0		X		12		W1-8L/W1-8R
384534.68	1485659.75	1				6.0		X		12		W1-8L/W1-8R
384486.44	1485776.84	1				6.0		X		12		W1-8L/W1-8R
384397.51	1485869.67	1				6.0		X		12		W1-8L/W1-8R
384328.26	1485908.63	1				8.0		X		12		W1-6L
384286.52	1485938.49	1				6.0		X		12		W1-8L/W1-8R
383659.60	1486132.52	1					6.0	X			12	W1-8L/W1-8R
383565.13	1486179.28	1					8.0	X			12	W1-6L
383511.17	1486221.61	1					6.0	X			12	W1-8L/W1-8R
383419.87	1486325.84	1					6.0	X			12	W1-8L/W1-8R
383364.35	1486439.33	1					6.0	X			12	W1-8L/W1-8R
383342.01	1486561.47	1					6.0	X			12	W1-8L/W1-8R
383340.12	1486640.88	1					8.0	X			12	W1-6L
383345.51	1486684.59	1					6.0	X			12	W1-8L/W1-8R
383368.75	1486804.99	1					6.0	X			12	W1-8L/W1-8R
383410.18	1486917.98	1					6.0	X			12	W1-8L/W1-8R
383491.26	1487011.72	1				8.6		X		14		W1-5R/W13-6P (35 MPH)
382294.90	1489737.85	1					8.6	X			14	W1-5L/W13-6P (35 MPH)
382243.39	1489838.22	1					6.0	X			12	W1-8L/W1-8R
382186.07	1489946.89	1					6.0	X			12	W1-8L/W1-8R
382159.50	1490058.96	1					6.0	X			12	W1-8L/W1-8R
382156.87	1490156.71	1					6.0	X			12	W1-8L/W1-8R
382256.40	1490380.54	1				6.0		X		12		W1-8L/W1-8R
382275.19	1490505.35	1				6.0		X		12		W1-8L/W1-8R
382267.60	1490608.43	1				6.0		X		12		W1-8L/W1-8R
382243.43	1490696.67	1				6.0		X		12		W1-8L/W1-8R
382094.49	1490978.96	1				6.0		X		12		W1-8L/W1-8R
382037.96	1491085.55	1				6.0		X		12		W1-8L/W1-8R
381961.00	1491182.49	1				6.0		X		12		W1-8L/W1-8R
381855.10	1491268.17	1				6.0		X		12		W1-8L/W1-8R
381726.36	1491328.42	1				6.0		X		12		W1-8L/W1-8R
381585.28	1491359.82	1				6.0		X		12		W1-8L/W1-8R
381478.43	1491395.61	1				8.6		X		14		W1-5L/W13-6P (35 MPH)
380221.30	1492641.33	1					8.6	X			14	W1-5L/W13-6P (35 MPH)
380186.68	1492748.37	1					6.0	X			12	W1-8L/W1-8R
380160.40	1492823.95	1					6.0	X			12	W1-8L/W1-8R
380141.60	1492907.05	1					6.0	X			12	W1-8L/W1-8R
380143.13	1492953.74	1					8.0	X			12	W1-6L
380133.52	1492990.61	1					6.0	X			12	W1-8L/W1-8R
380135.95	1493075.15	1					6.0	X			12	W1-8L/W1-8R
380154.69	1493115.04	1					6.0	X			12	W1-8L/W1-8R
380187.97	1493236.07	1					6.0	X			12	W1-8L/W1-8R
380233.16	1493305.93	1					6.0	X			12	W1-8L/W1-8R
380256.98	1493323.50	1					8.0	X			12	W1-6L
380289.15	1493364.65	1					6.0	X			12	W1-8L/W1-8R
380590.76	1493504.70	1				6.0		X		12		W1-8L/W1-8R
380694.87	1493576.98	1				6.0		X		12		W1-8L/W1-8R
380787.73	1493676.56	1				6.0		X		12		W1-8L/W1-8R
380848.27	1493790.46	1				6.0		X		12		W1-8L/W1-8R
380876.72	1493917.02	1				6.0		X		12		W1-8L/W1-8R
380869.31	1494054.28	1				6.0		X		12		W1-8L/W1-8R
380823.48	1494177.75	1				6.0		X		12		W1-8L/W1-8R
380747.10	1494289.45	1				6.0		X		12		W1-8L/W1-8R
380654.00	1494374.46	1				6.0		X		12		W1-8L/W1-8R
380546.70	1494435.93	1				6.0		X		12		W1-8L/W1-8R
380447.68	1494489.58	1				8.6		X		14		W1-4L/W13-1P (35 MPH)
378155.03	1497303.65	1					6.3	X			14	W1-2L
377220.72	1497988.19	1				6.3		X		14		W1-2R
SCHEDULE I - LITTLE COYOTE TUNNEL												
		1		1			9.0				40	See Schedule I - Little Coyote Plans
SCHEDULE J - LITTLE COYOTE ROAD PATHWAY												
							72.0	X			80	See Schedule J - Little Coyote Plans
SUBTOTAL												
TOTAL		119	24	7	5	348.9	468.8	-	2	670	824	
TOTAL		-	24	7	5		817.7	-	2		1,494	

TYPICAL
PAVEMENT MARKINGS
NO SCALE

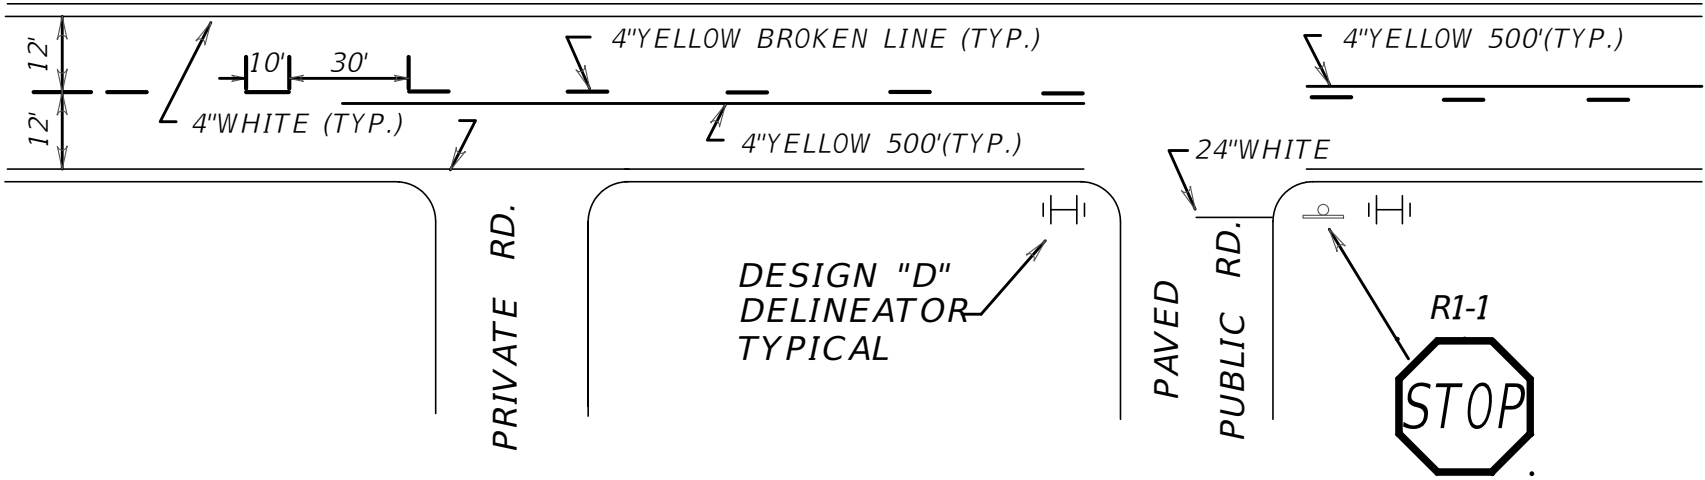

NOTE: FINAL CENTERLINE CONFIGURATION
AND NO PASSING ZONES
TO BE DETERMINED BY THE
PROJECT MANAGER.

ALL PAVEMENT MARKINGS
TO BE EPOXY UNLESS
OTHERWISE SPECIFIED.

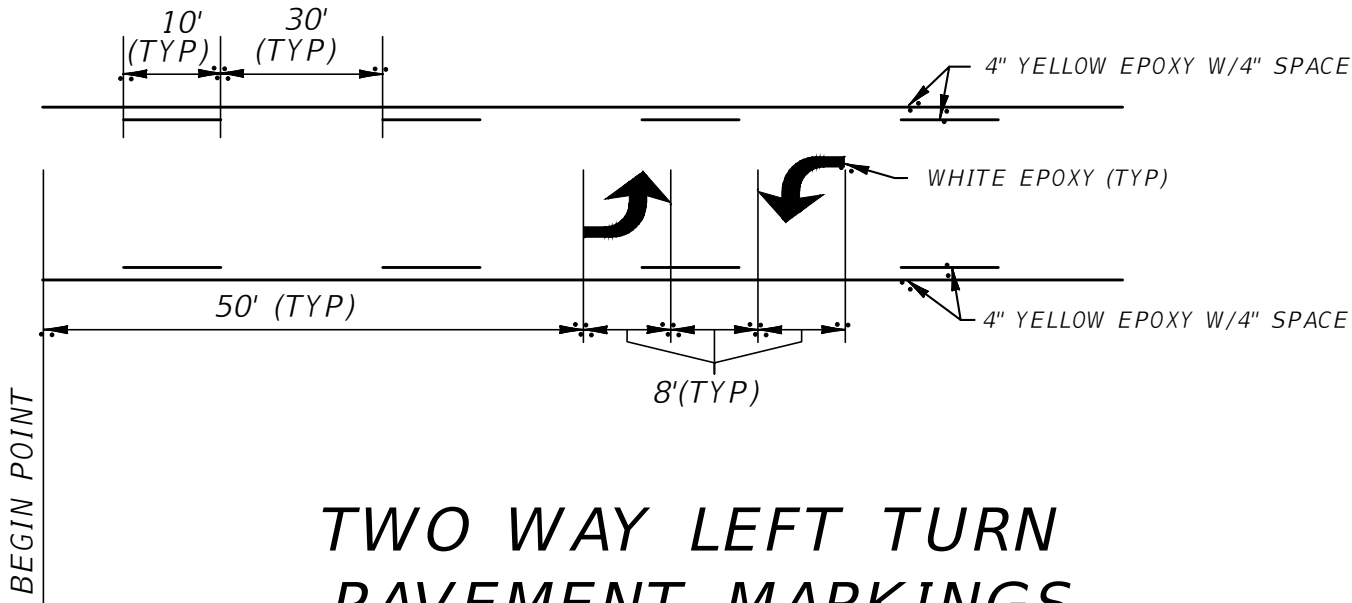

TWO WAY LEFT TURN
PAVEMENT MARKINGS
TYPICAL



GALLATIN COUNTY
STATE OF MONTANA

17092_02_SIGNAGE_DETAILS.dwg
10/23/2020
3:45 PM BMB/CMK

DESIGNED BY BMB/CMK/JS/NL/JMC
REVIEWED BY TRP/DS/MLF/DJC
CHECKED BY TRP/DS/MLF/DJC

SIGNING DETAILS

GALLATIN COUNTY, MADISON COUNTY



FOR BIDDING

MONTANA HIGHWAY 64 (LONE MOUNTAIN TRAIL)

SANDERSON STEWART

SHEET S2

SIGNING PLAN SHEET SUMMARY

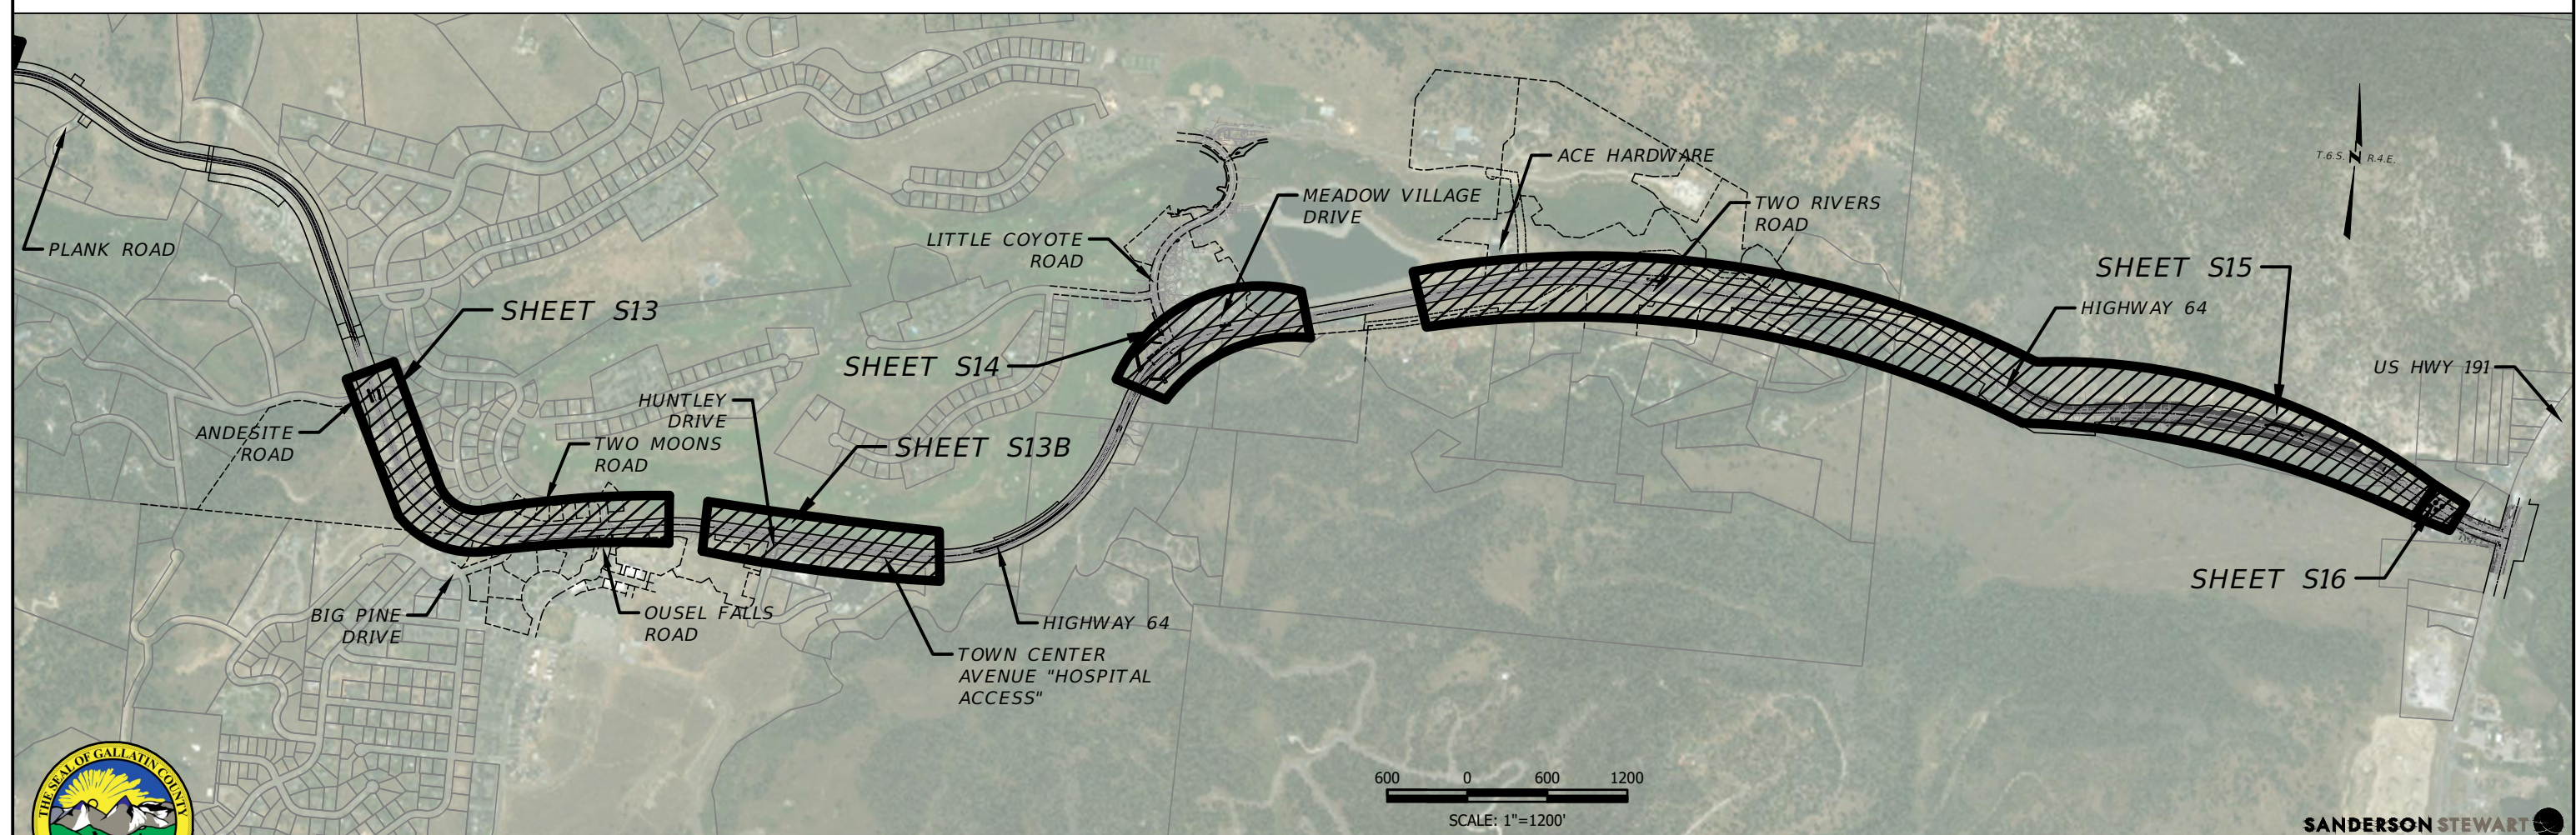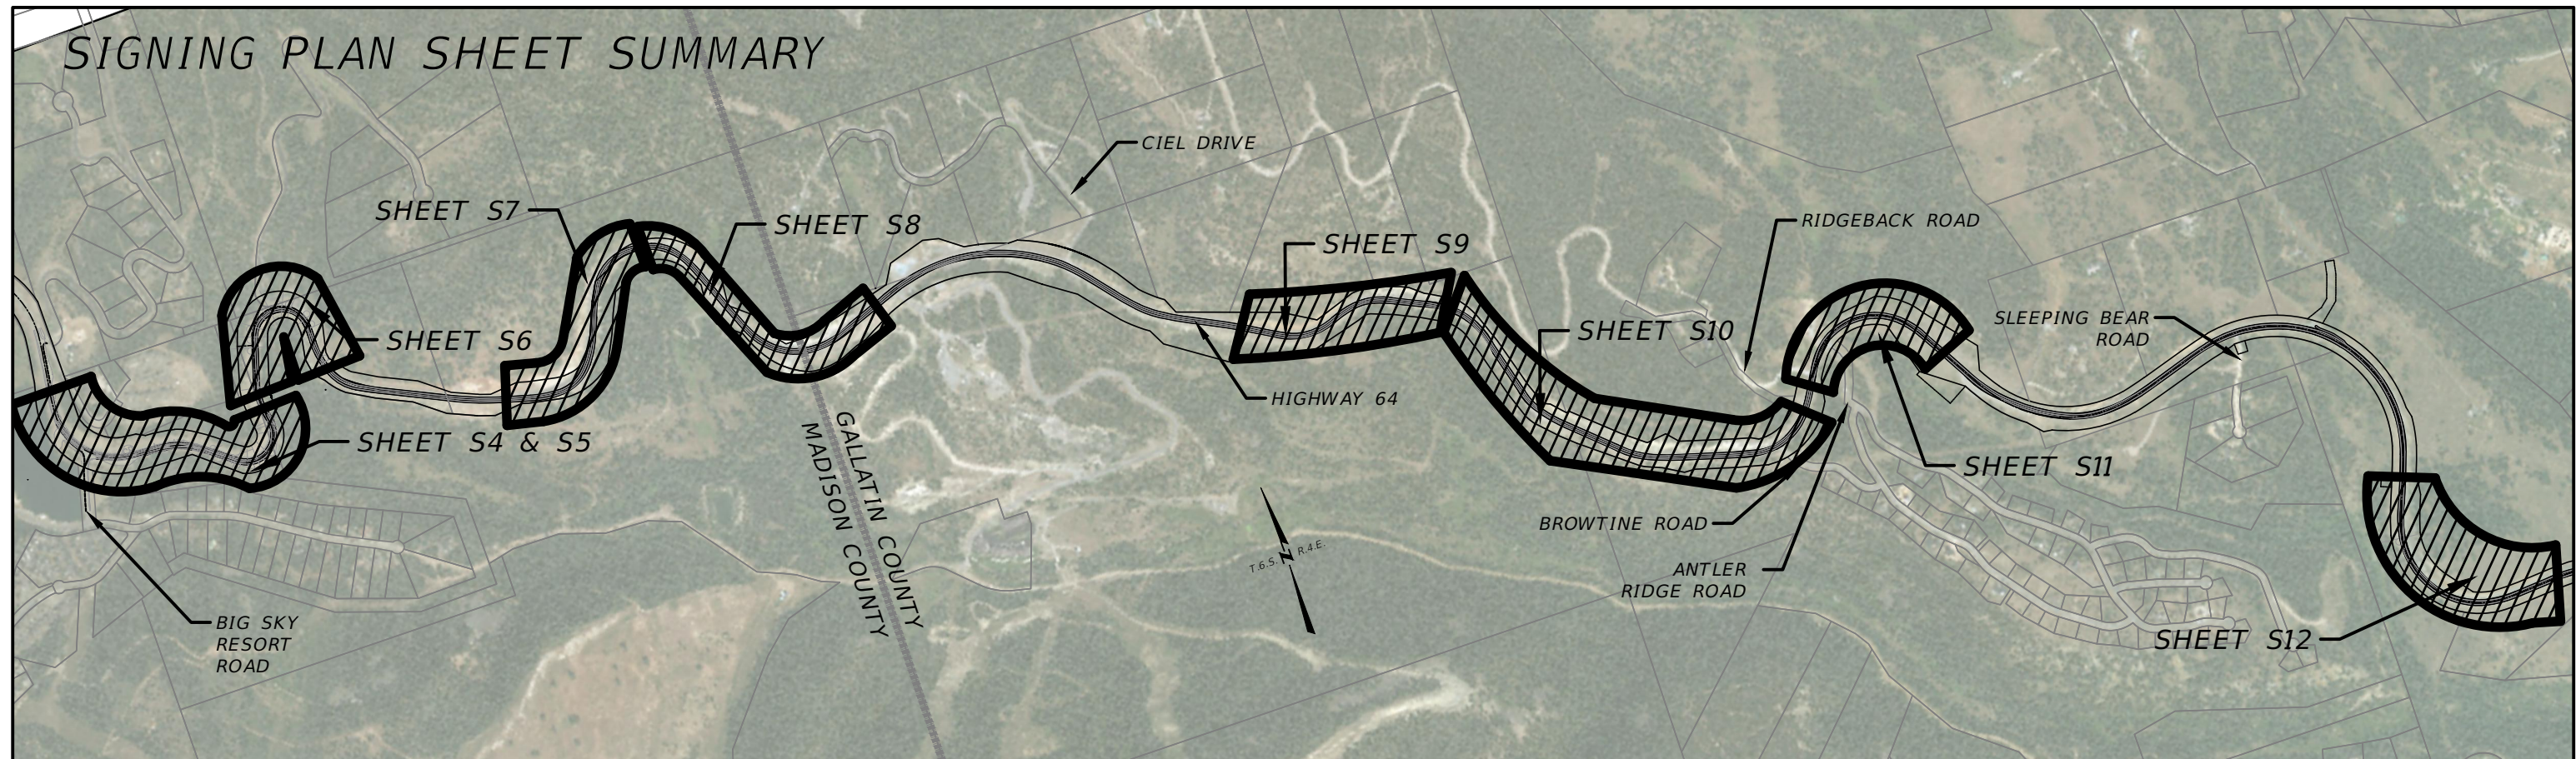

GALLATIN COUNTY
STATE OF MONTANA

17092_02_SIGNING_OVERALL_PROD.dwg
10/23/2020
3:45 PM BMB/CMK

DESIGNED BY BMB/CMK/JS/NL/JMC
REVIEWED BY TRP/DS/MLF/DJC
CHECKED BY TRP/DS/MLF/DJC

SIGNAGE OVERALL PLAN
GALLATIN COUNTY, MADISON COUNTY



600 0 600 1200
SCALE: 1"=1200'

FOR BIDDING

MONTANA HIGHWAY 64 (LONE MOUNTAIN TRAIL)

SANDERSON STEWART

SHEET S3

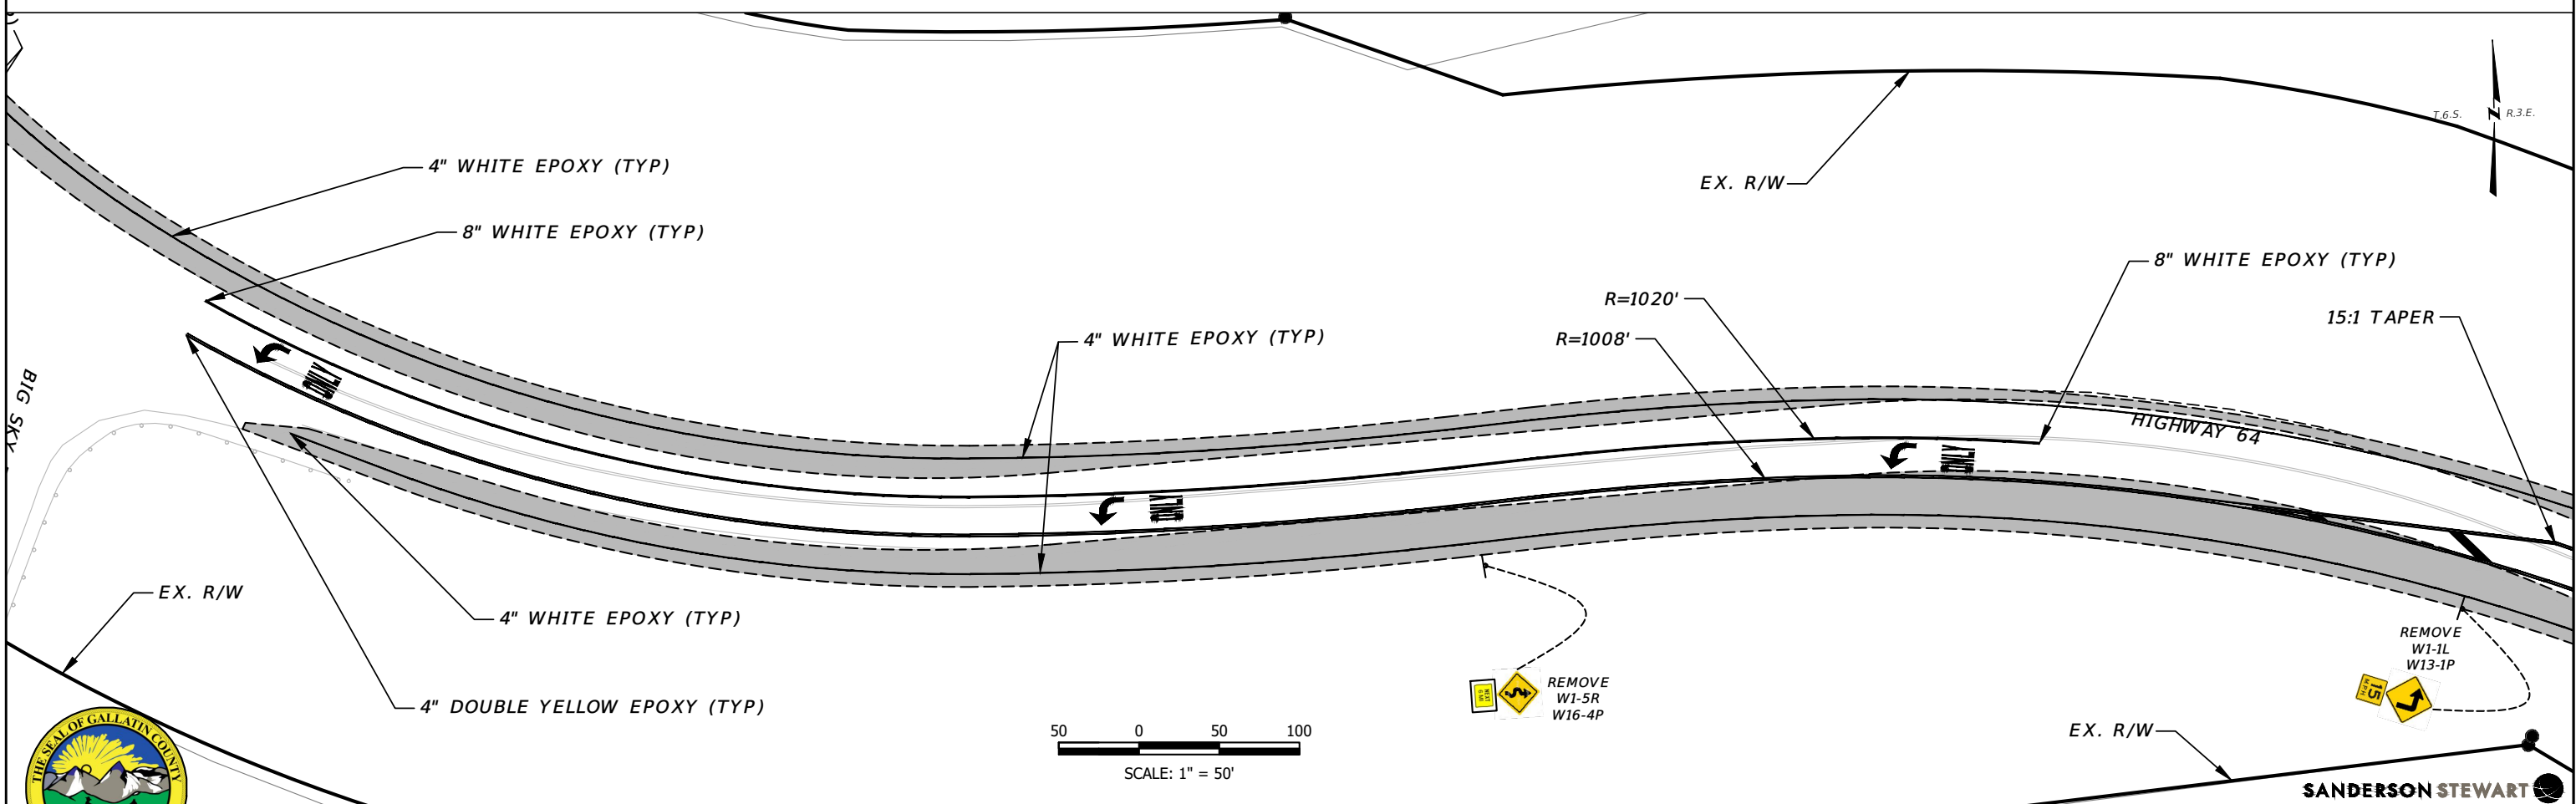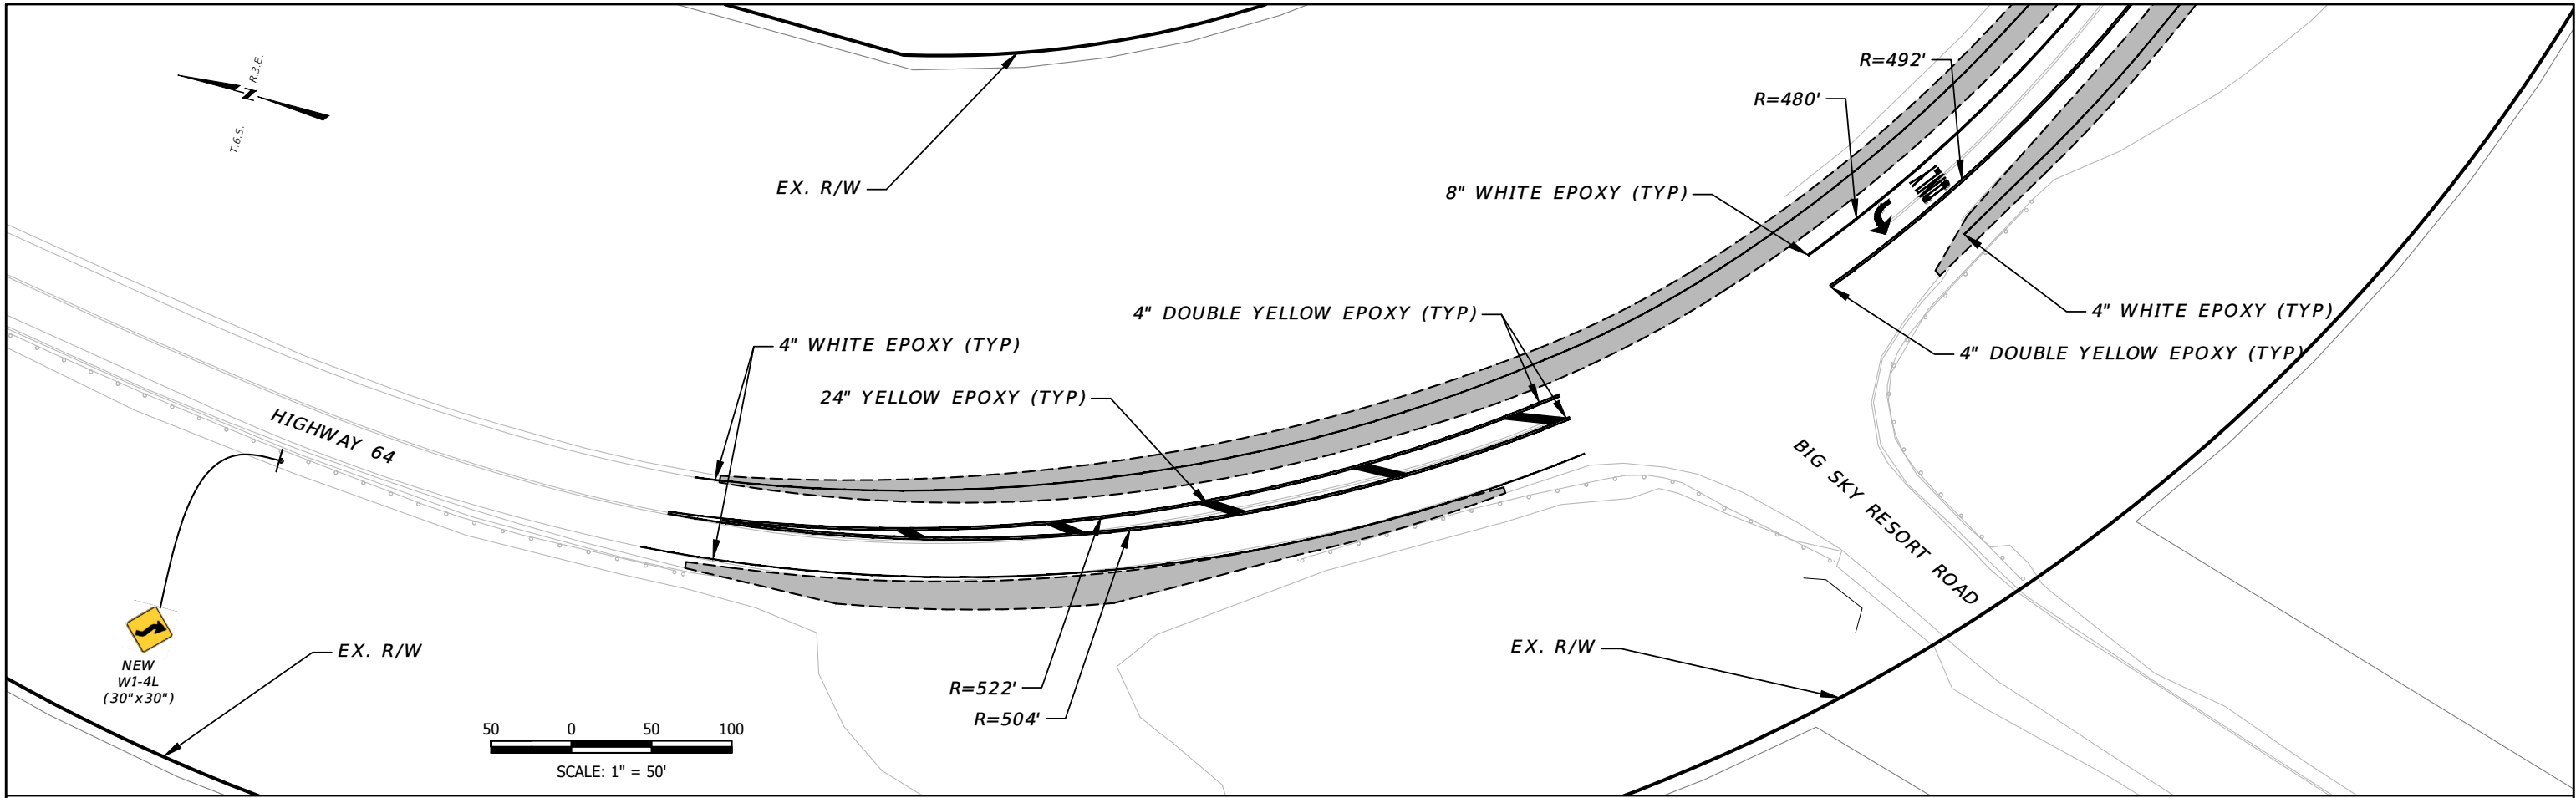

GALLATIN COUNTY
STATE OF MONTANA

17092_02_SIGNAGE_PROD_A.dwg
10/23/2020
3:45 PM BMB/CMK

DESIGNED BY BMB/CMK/JS/NL/JMC
REVIEWED BY TRP/DS/MLF/DJC
CHECKED BY TRP/DS/MLF/DJC




SIGNAGE PLANS
GALLATIN COUNTY, MADISON COUNTY

FOR BIDDING

MONTANA HIGHWAY 64 (LONE MOUNTAIN TRAIL)

SANDERSON STEWART

SHEET S4

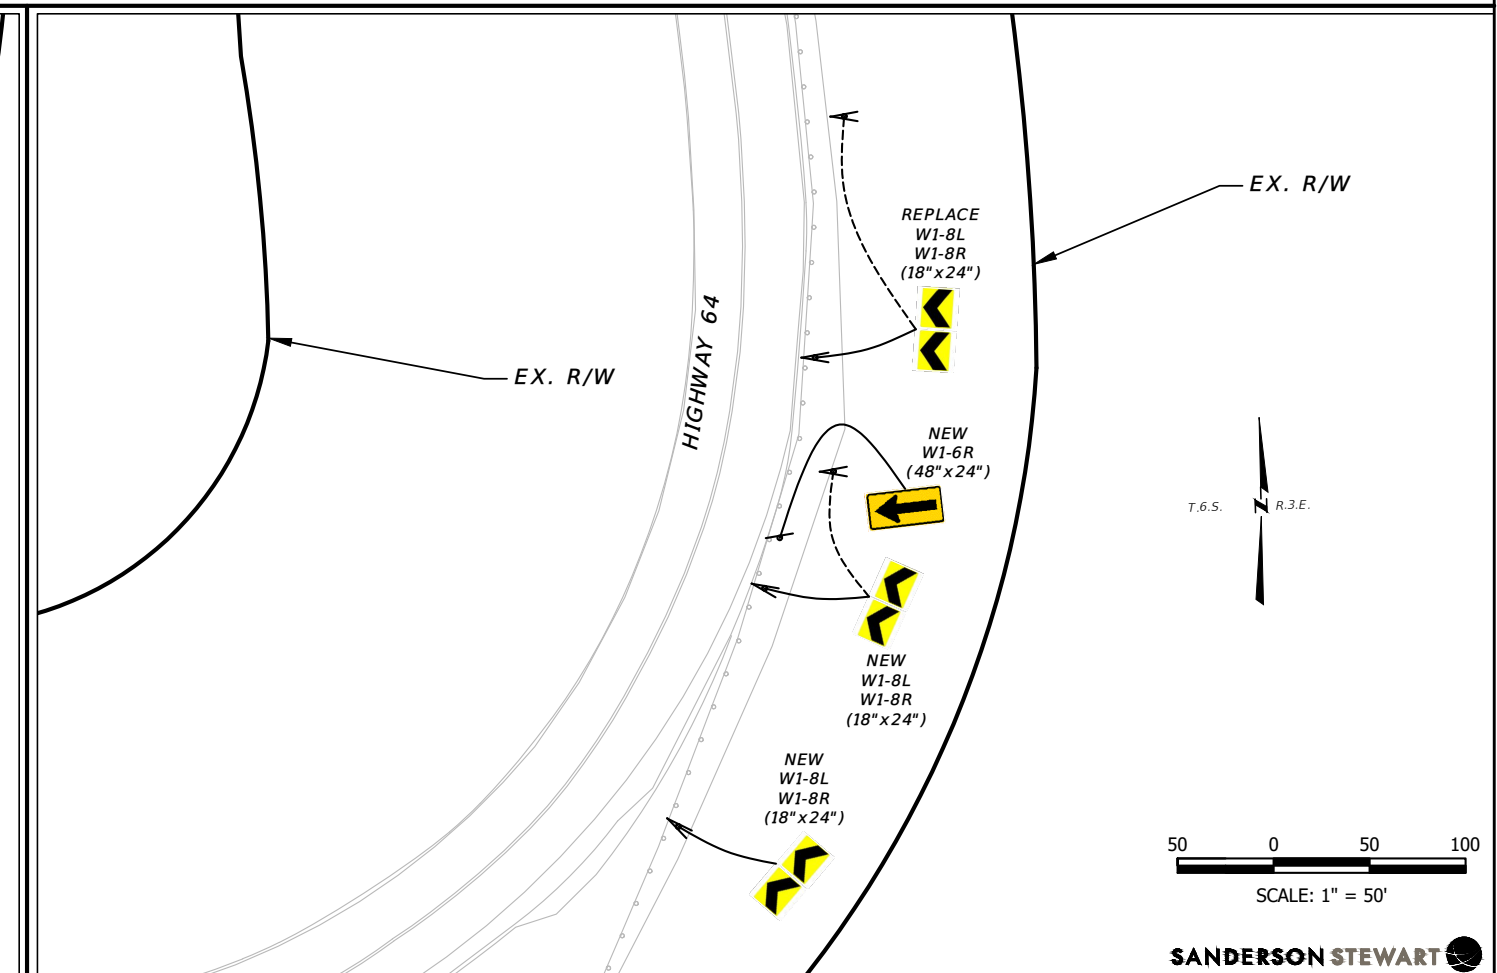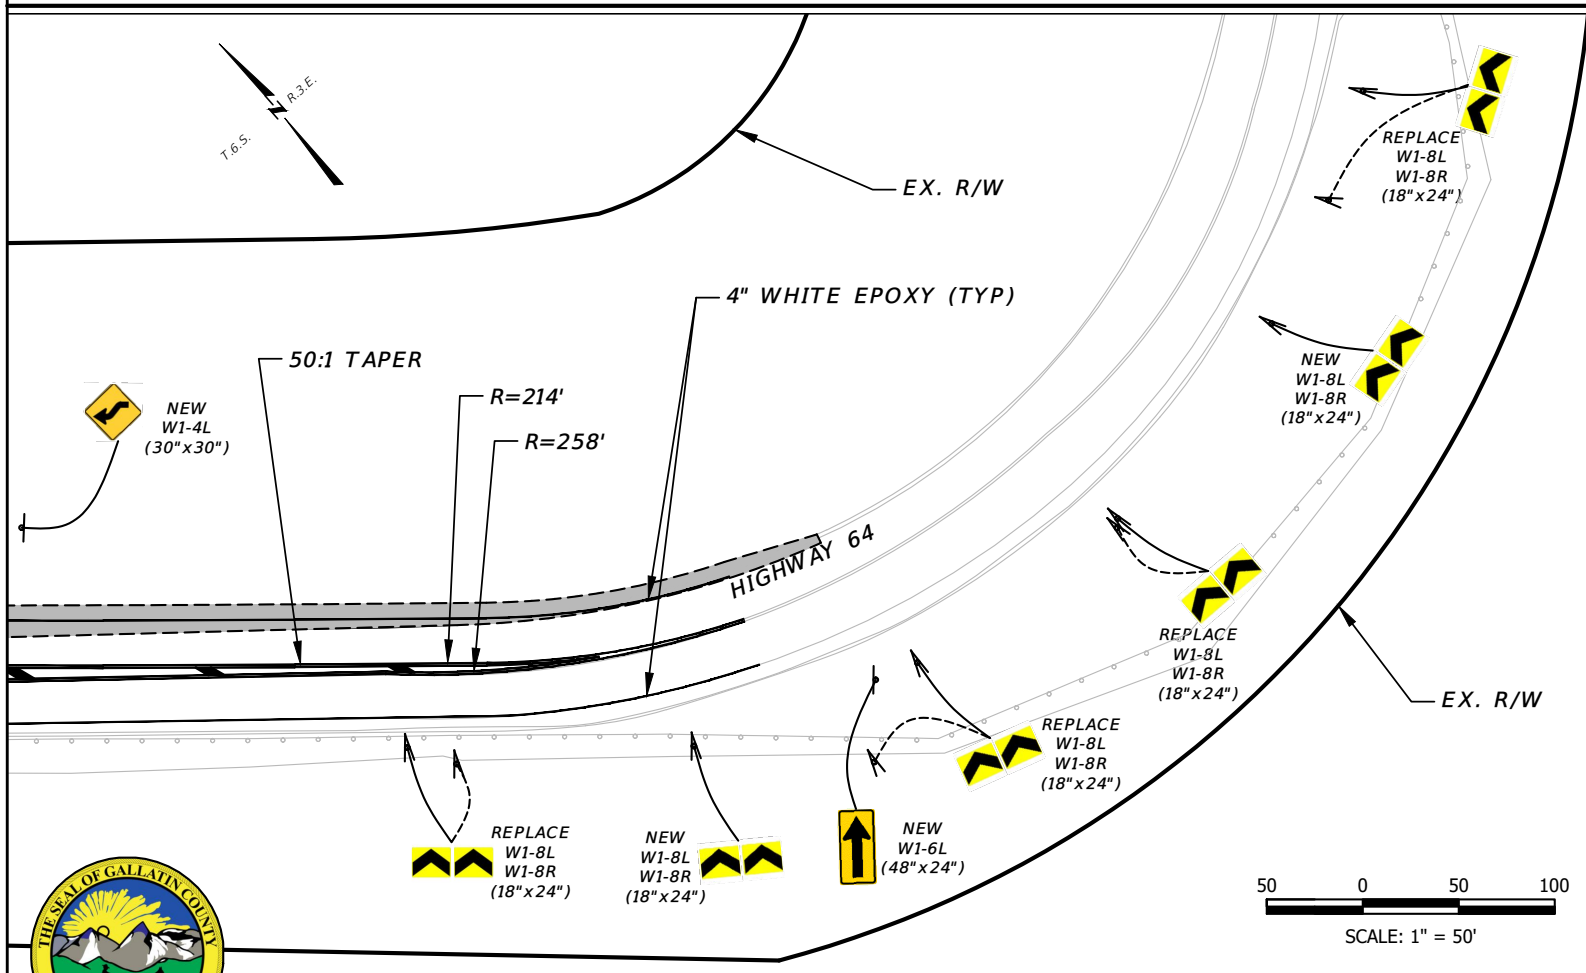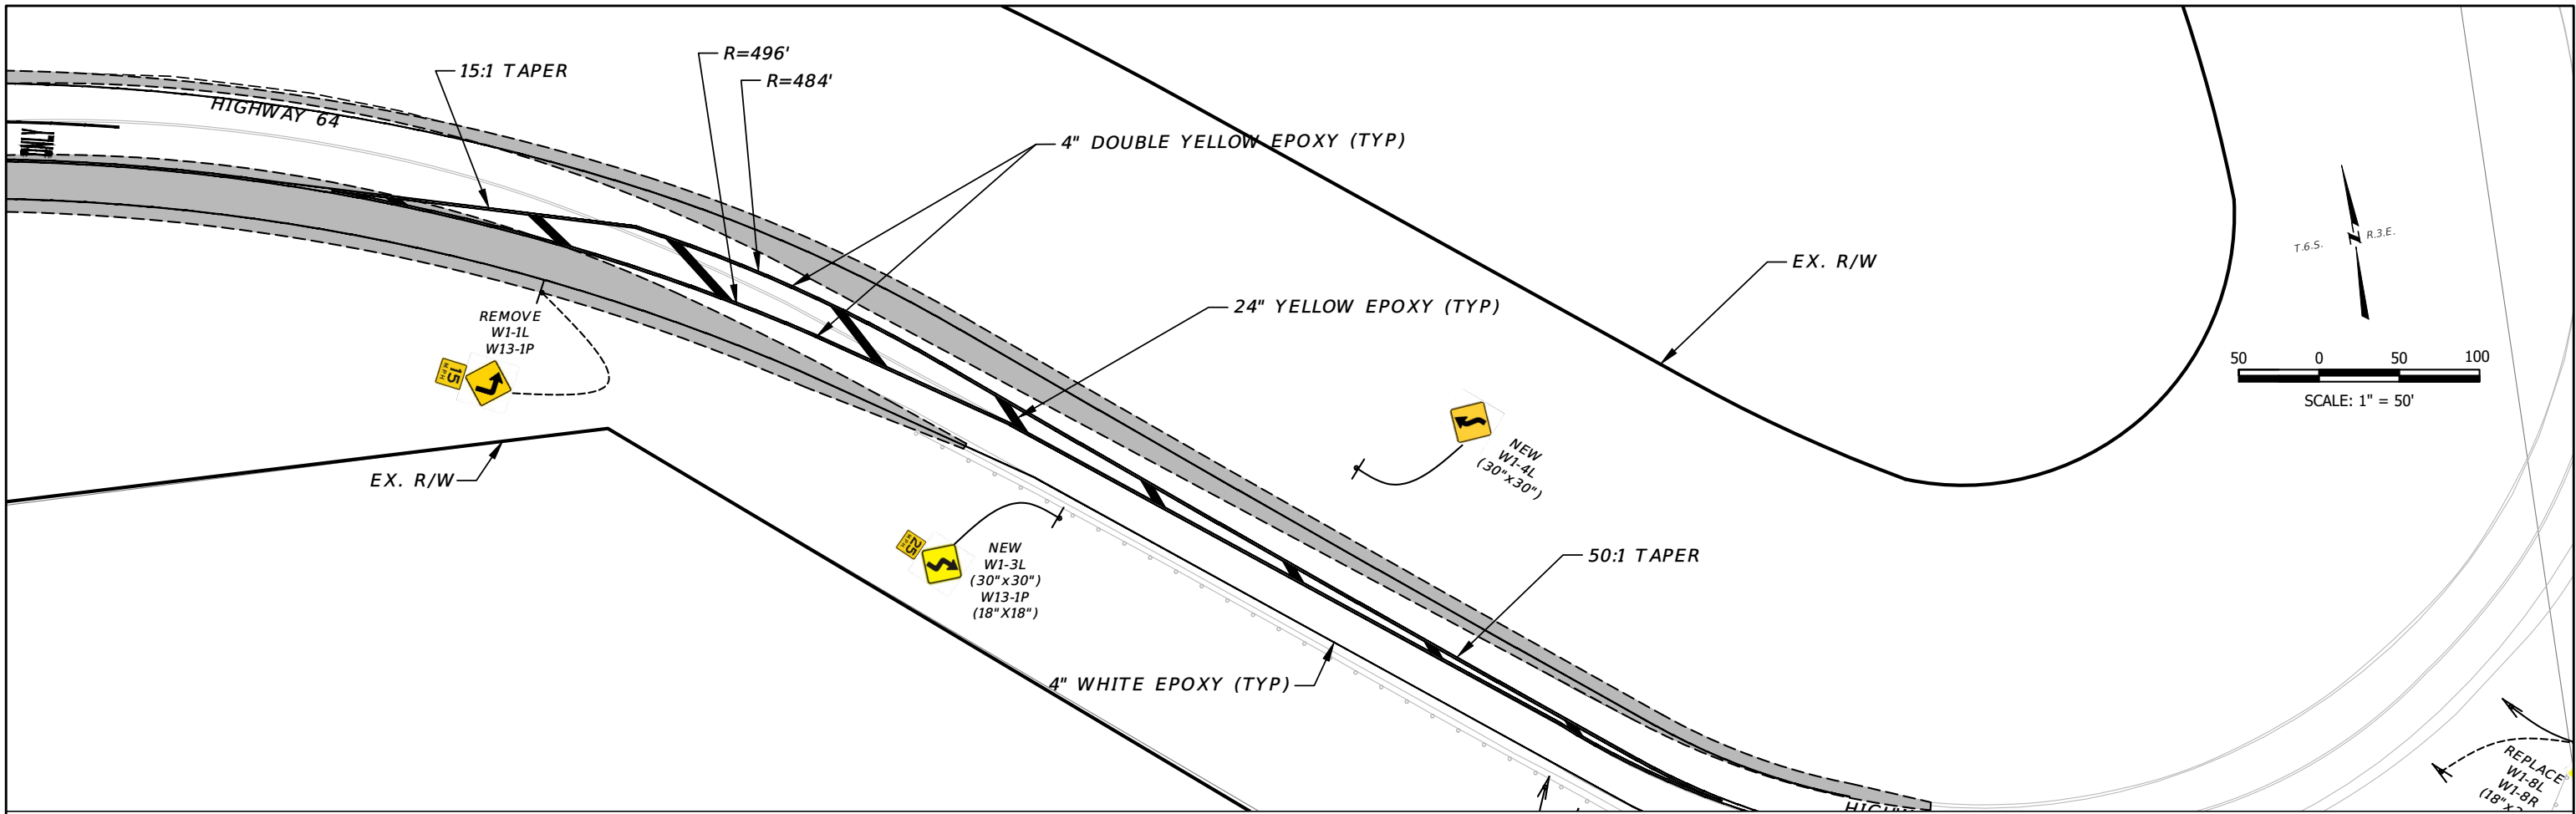

GALLATIN COUNTY
STATE OF MONTANA

17092_02_SIGNAGE_PROD_A.dwg
10/23/2020
3:45 PM BMB/CMK

DESIGNED BY BMB/CMK/JS/NL/JMC
REVIEWED BY TRP/DS/MLF/DJC
CHECKED BY TRP/DS/MLF/DJC




SIGNAGE PLANS
GALLATIN COUNTY, MADISON COUNTY

FOR BIDDING

MONTANA HIGHWAY 64 (LONE MOUNTAIN TRAIL)

SANDERSON STEWART

SHEET S5

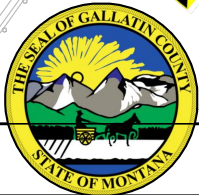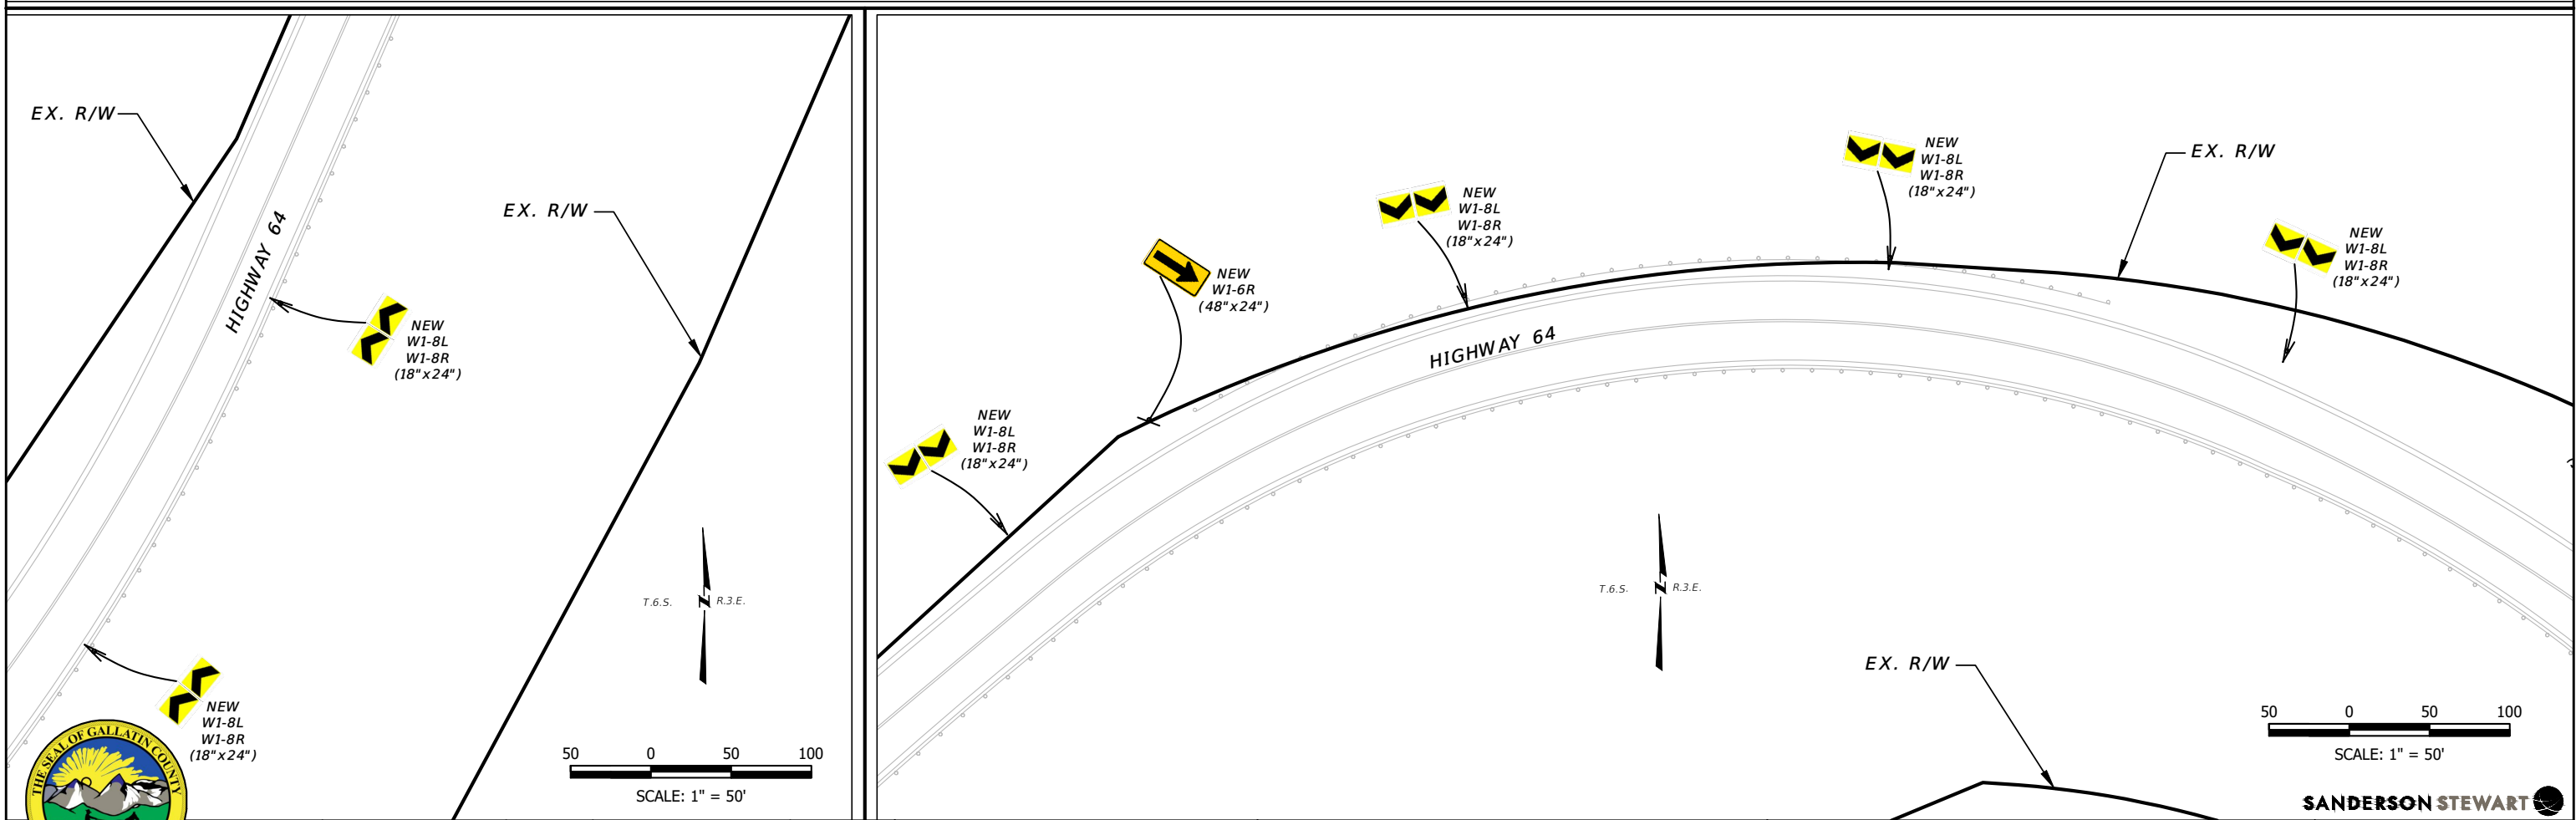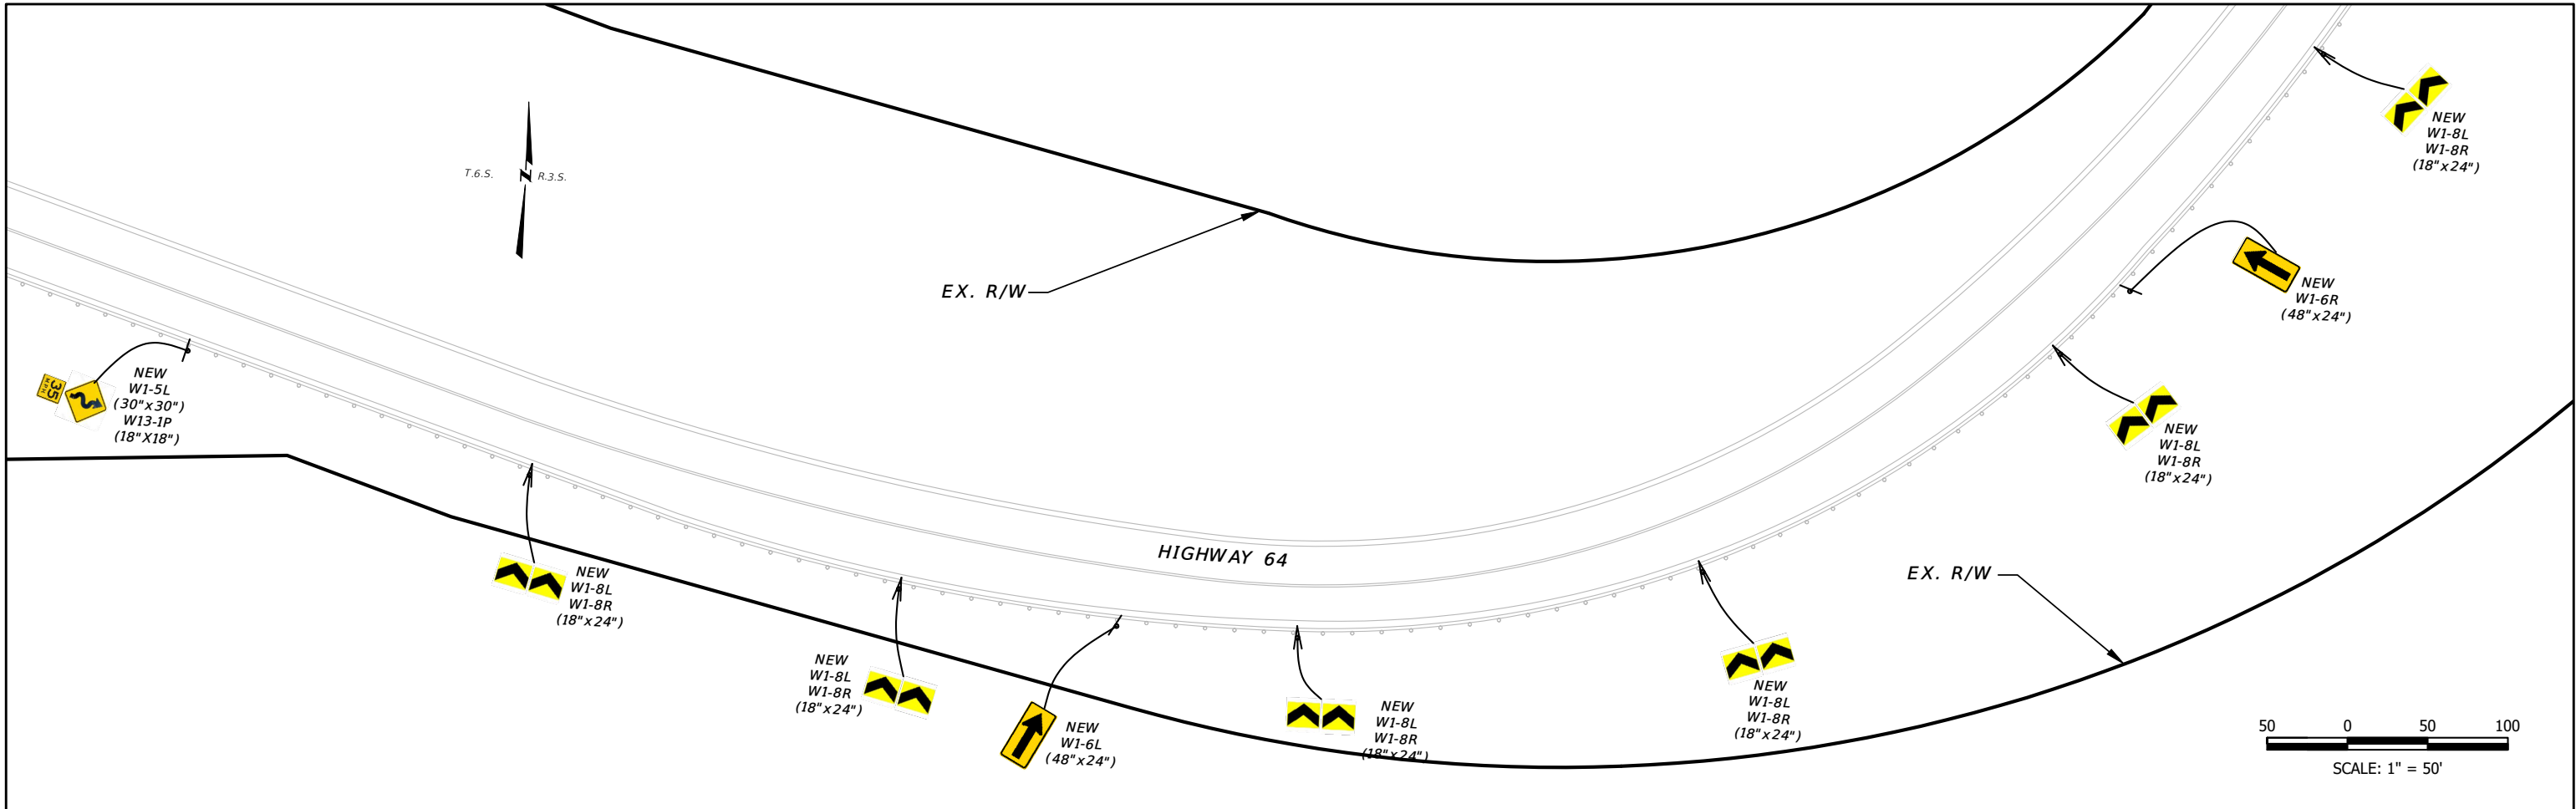

GALLATIN COUNTY
STATE OF MONTANA

17092_02_SIGNAGE_PROD_A.dwg
10/23/2020
3:45 PM BMB/CMK

DESIGNED BY BMB/CMK/JS/NL/JMC
REVIEWED BY TRP/DS/MLF/DJC
CHECKED BY TRP/DS/MLF/DJC




SIGNAGE PLANS
GALLATIN COUNTY, MADISON COUNTY



FOR BIDDING

MONTANA HIGHWAY 64 (LONE MOUNTAIN TRAIL)



SANDERSON STEWART

SHEET 57

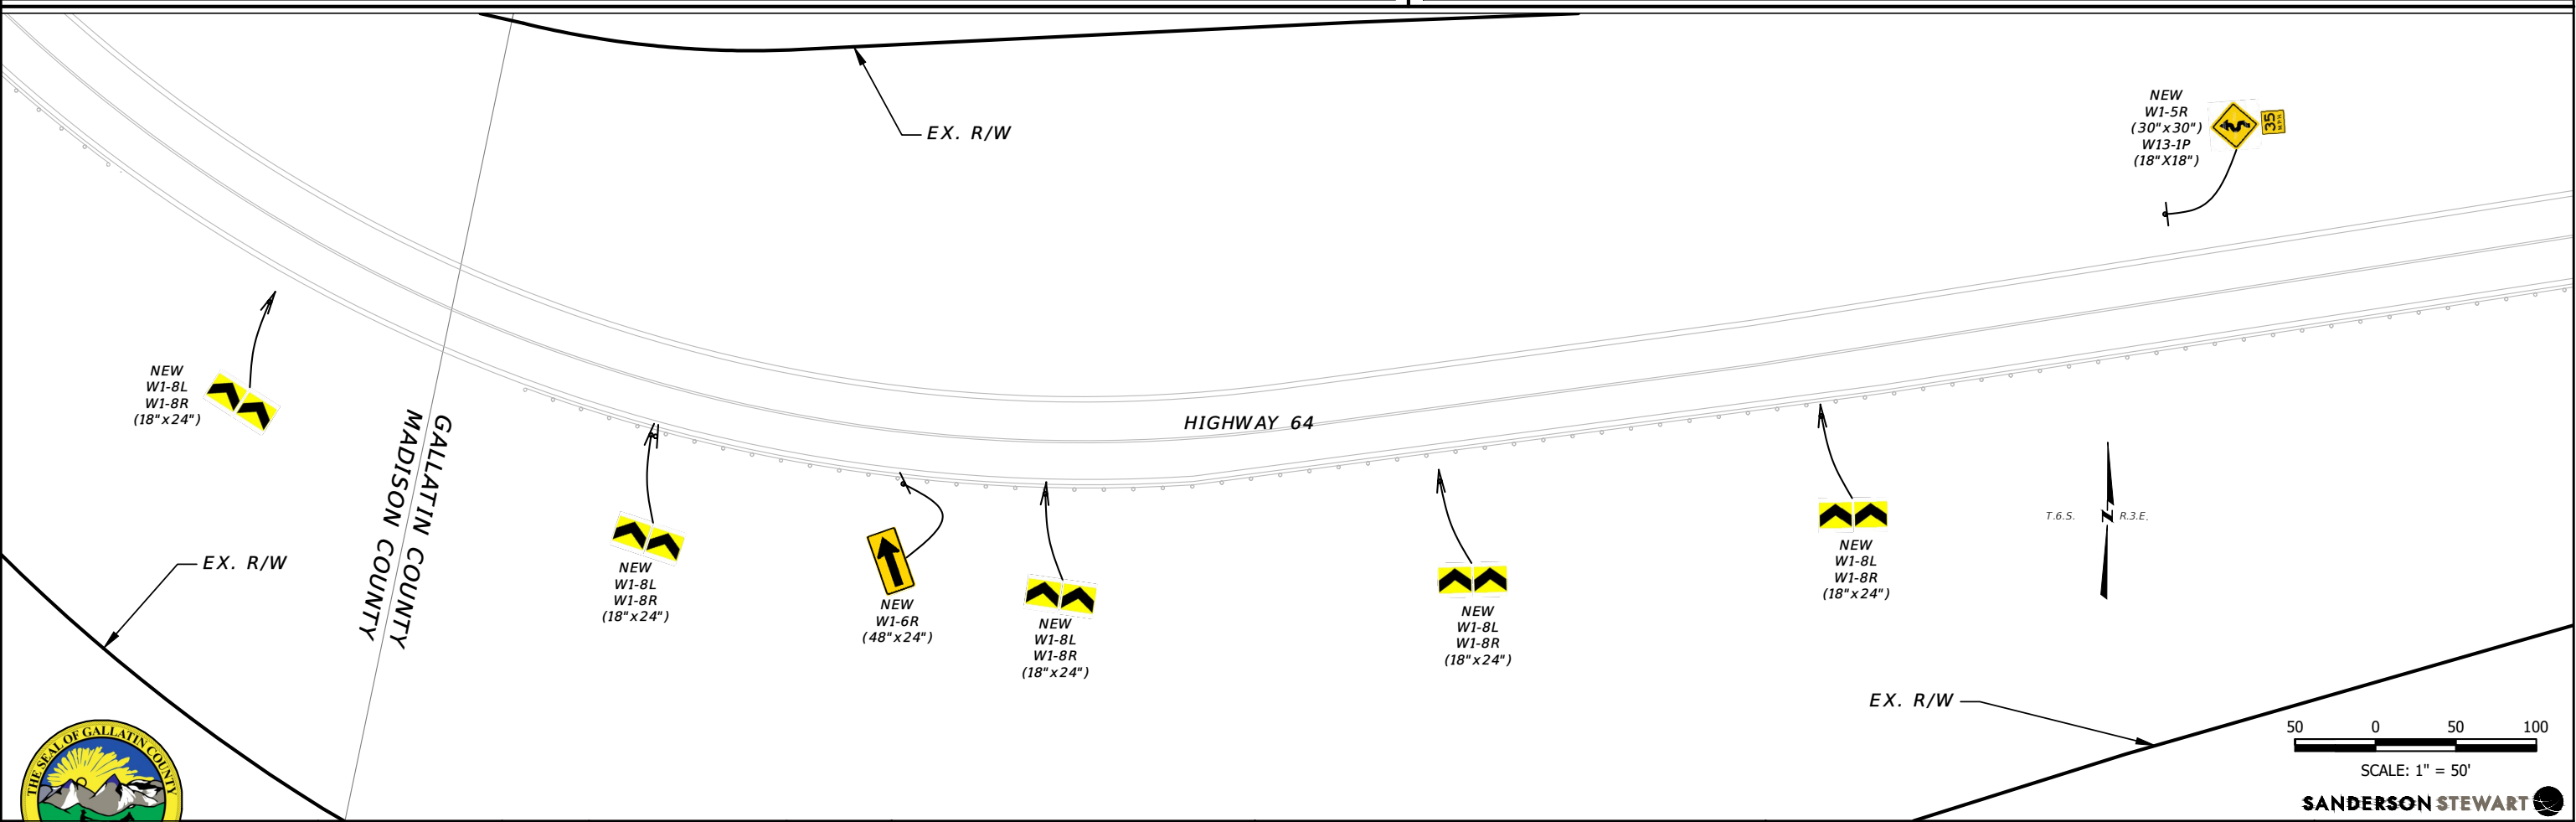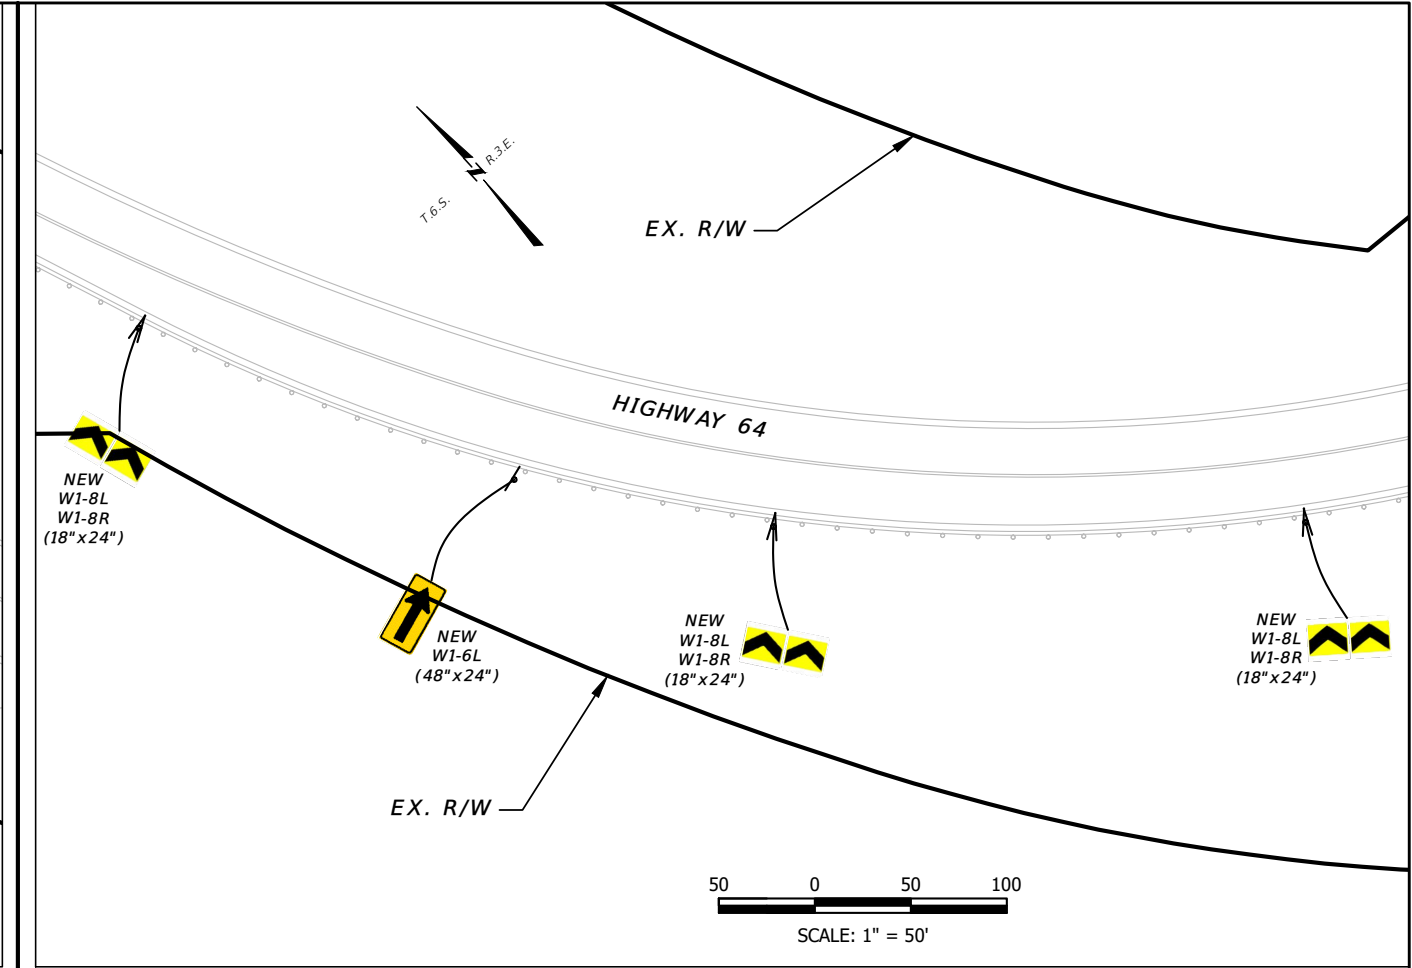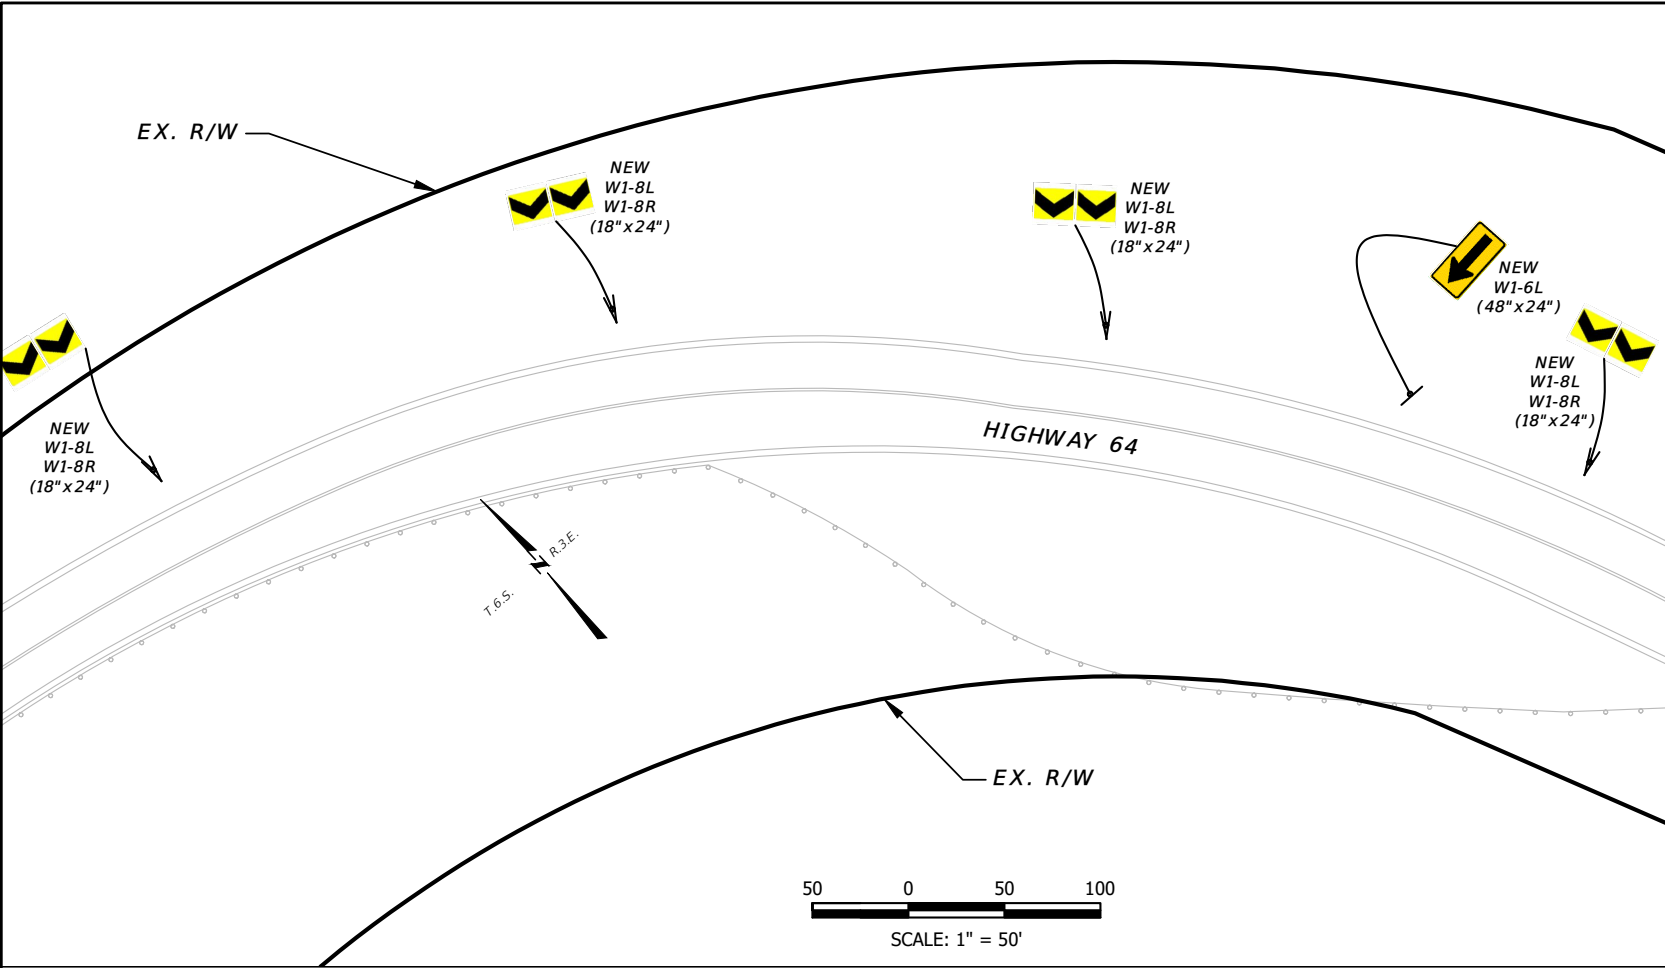

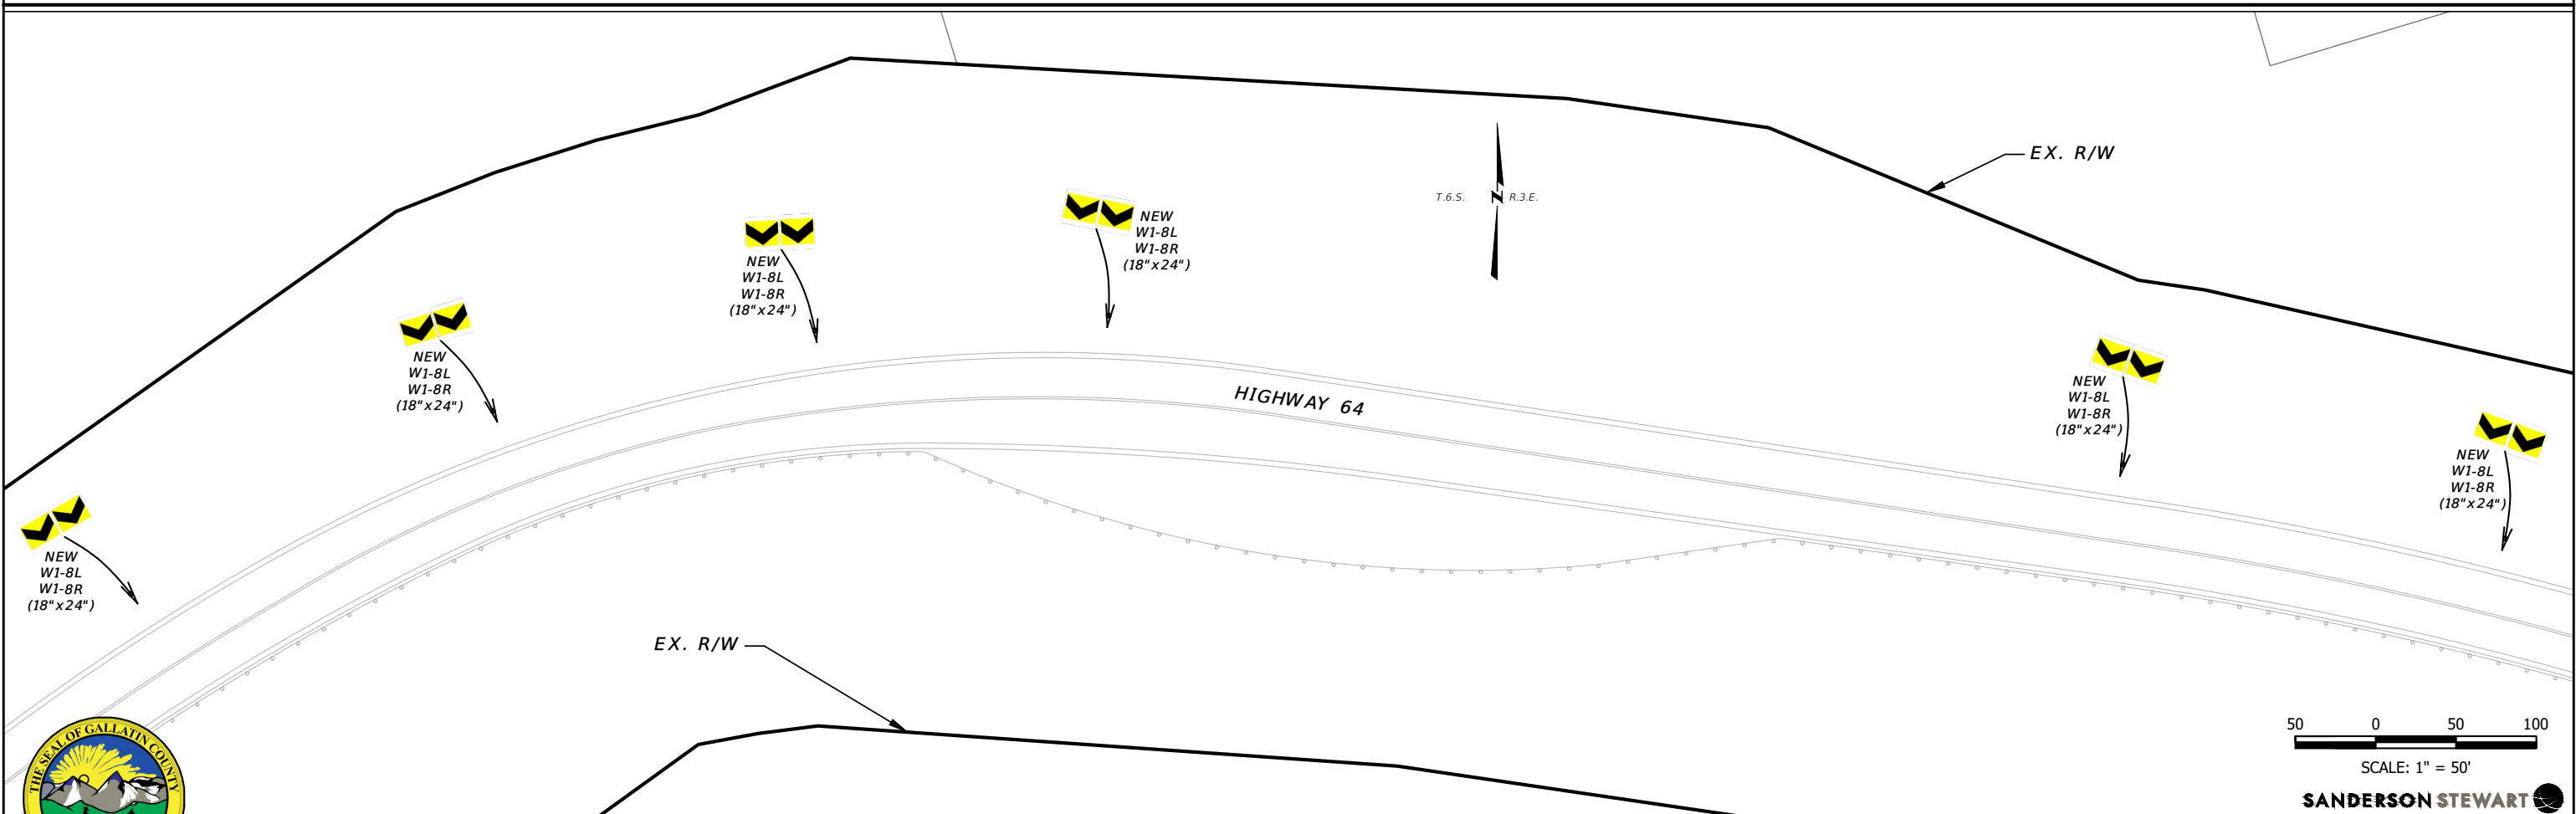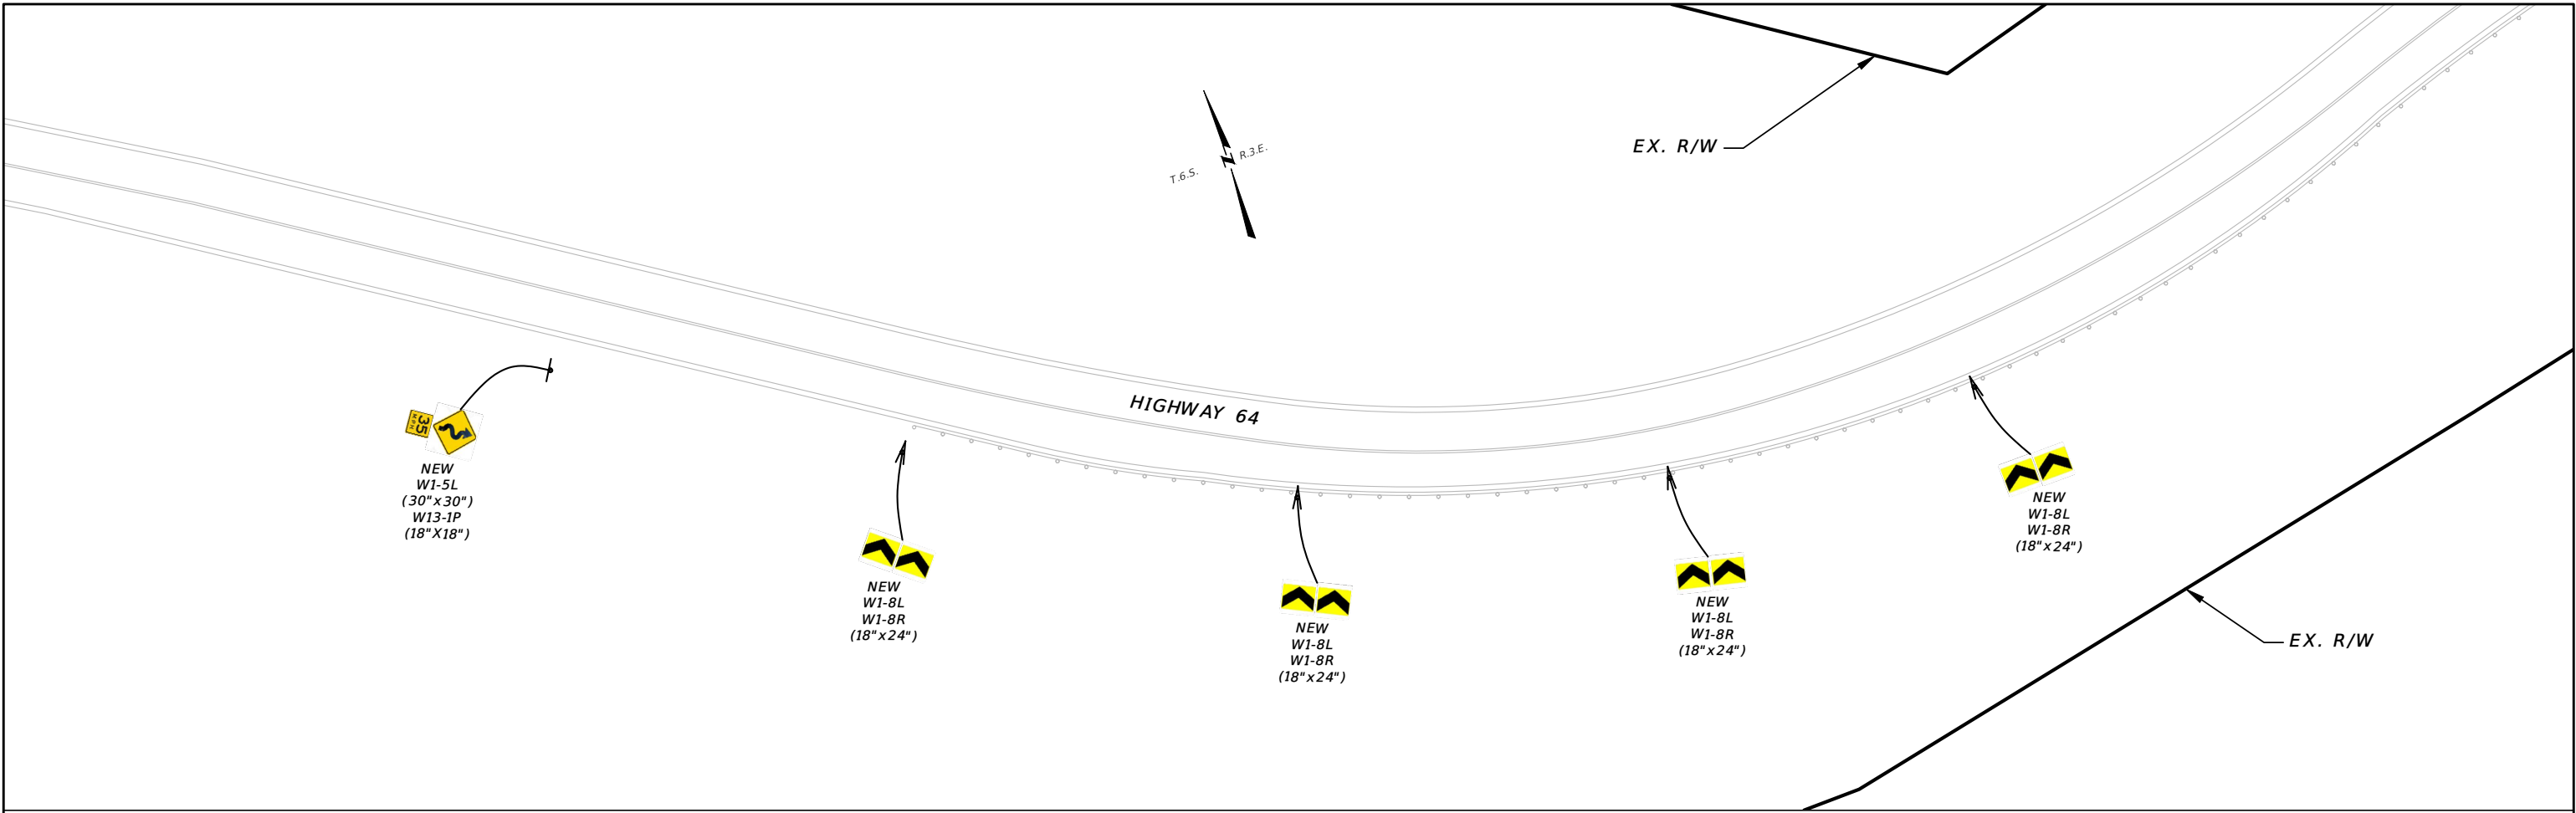

GALLATIN COUNTY STATE OF MONTANA		17092_02_SIGNAGE_PROD_A.dwg 10/23/2020 3:45 PM	DESIGNED BY BMB/CMK/JS/NL/JMC REVIEWED BY TRP/DS/MLF/DJC CHECKED BY TRP/DS/MLF/DJC	SIGNAGE PLANS GALLATIN COUNTY, MADISON COUNTY		FOR BIDDING		MONTANA HIGHWAY 64 (LONE MOUNTAIN TRAIL)		SHEET S9	
-------------------------------------	--	--	--	--	--	-------------	--	--	--	----------	--

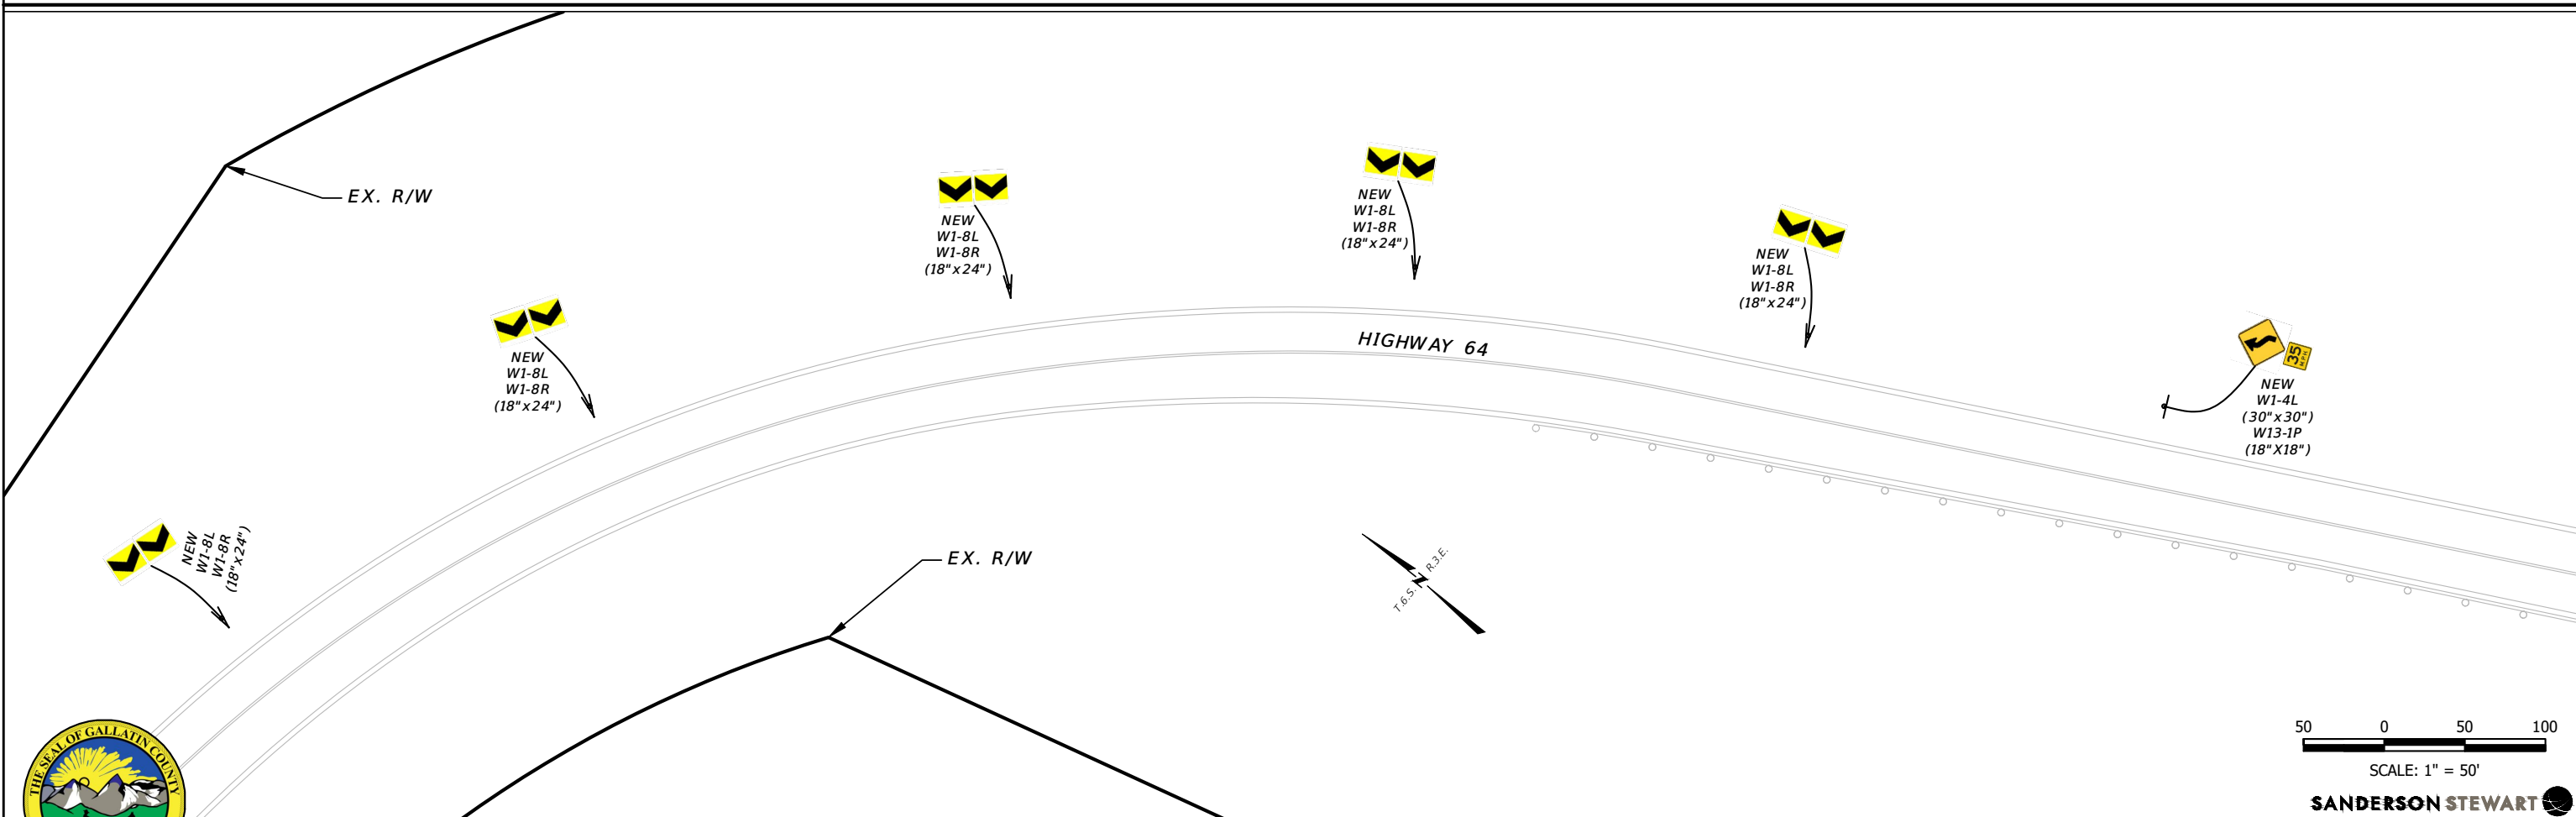
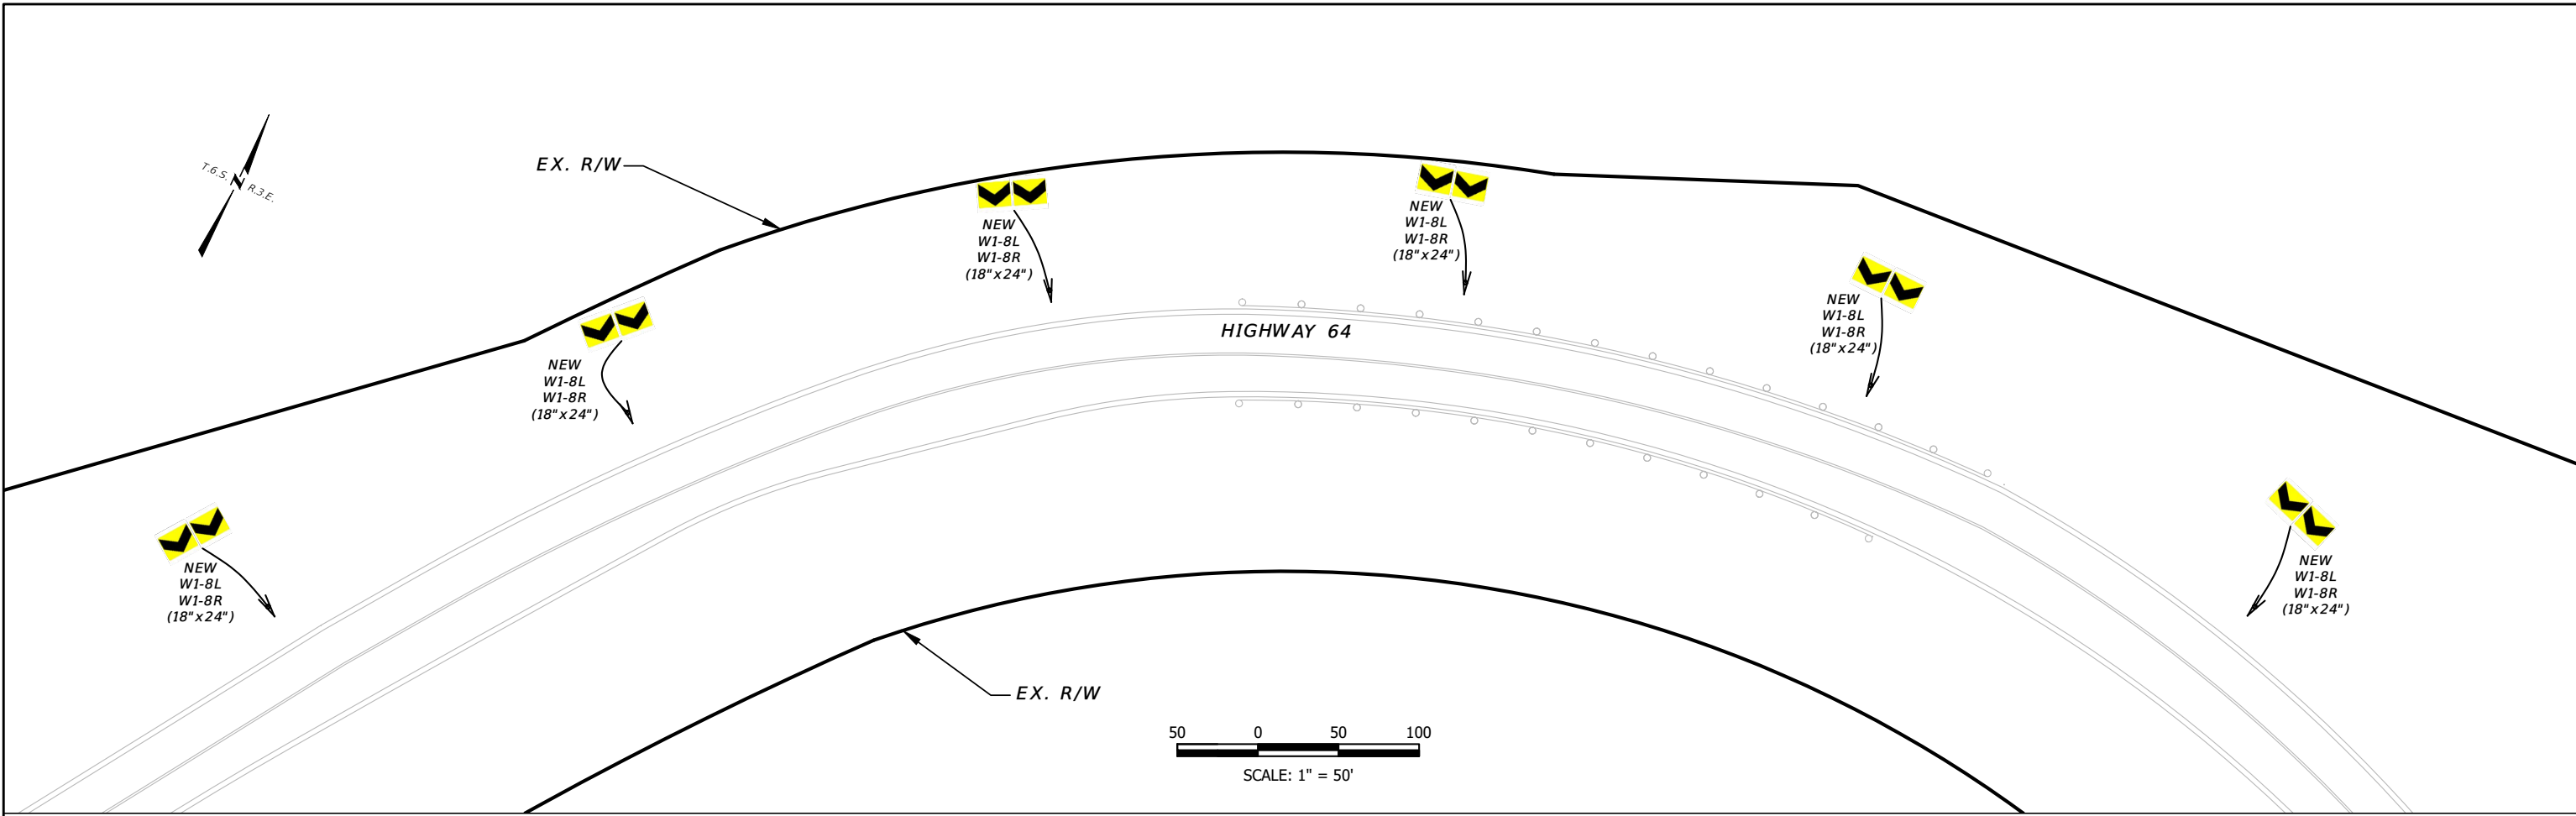


GALLATIN COUNTY STATE OF MONTANA	17092_02_SIGNAGE_PROD_B.dwg 10/23/2020	DESIGNED BY BMB/CMK/JS/NL/JMC REVIEWED BY TRP/DS/MLF/DJC CHECKED BY TRP/DS/MLF/DJC	3:45 PM BMB/CMK
-------------------------------------	---	--	--------------------

SIGNAGE PLANS	GALLATIN COUNTY, MADISON COUNTY
---------------	---------------------------------

FOR BIDDING

MONTANA HIGHWAY 64 (LONE MOUNTAIN TRAIL)	
--	--

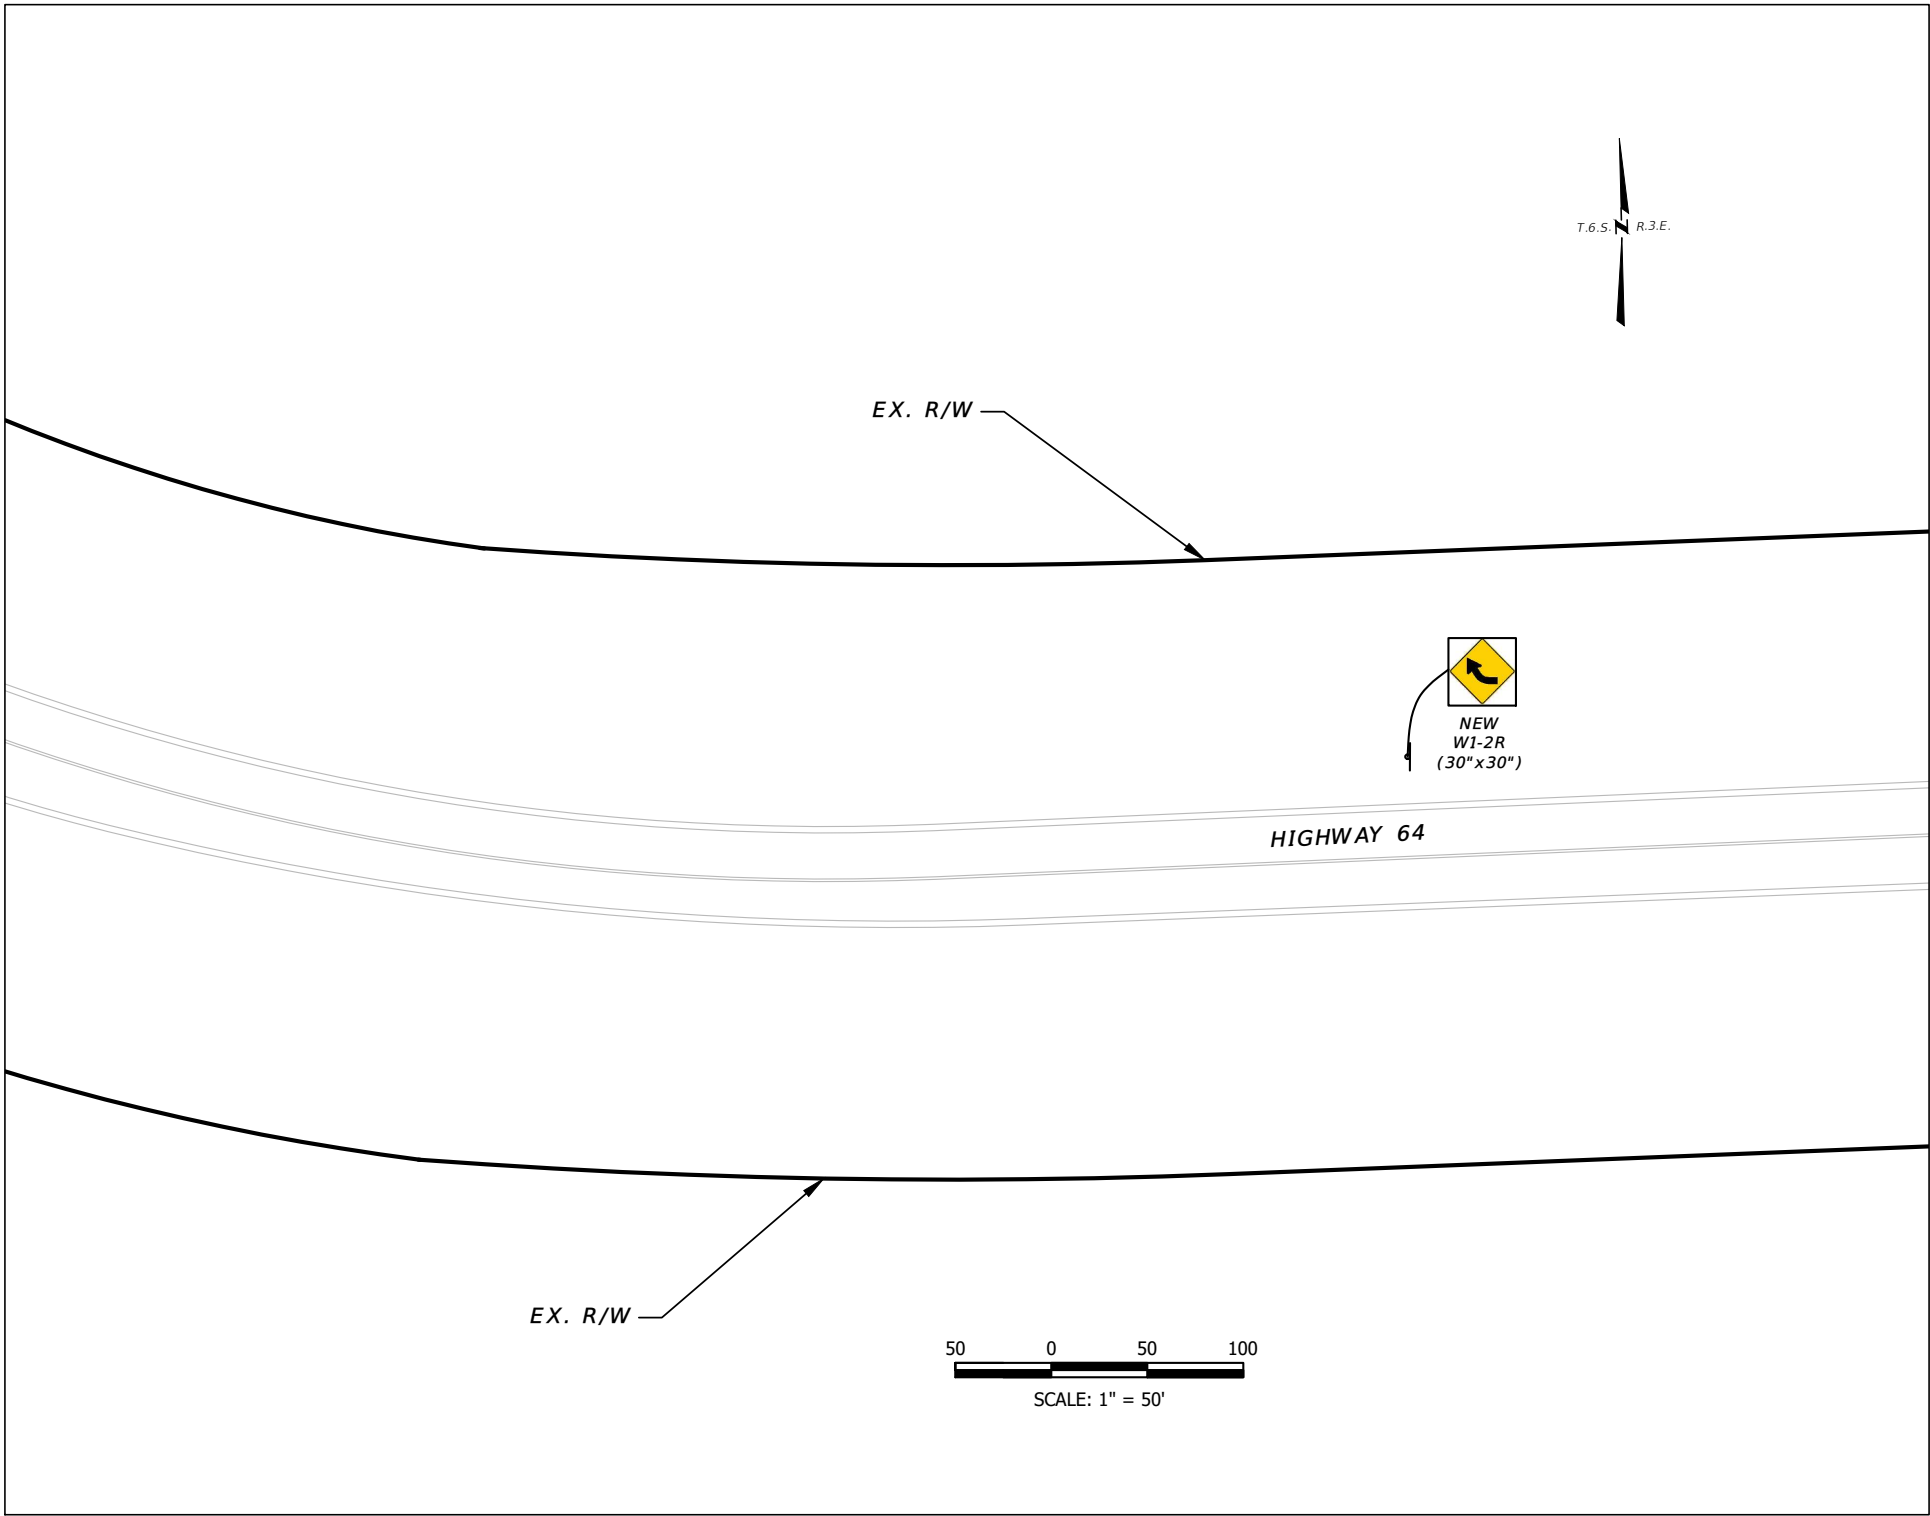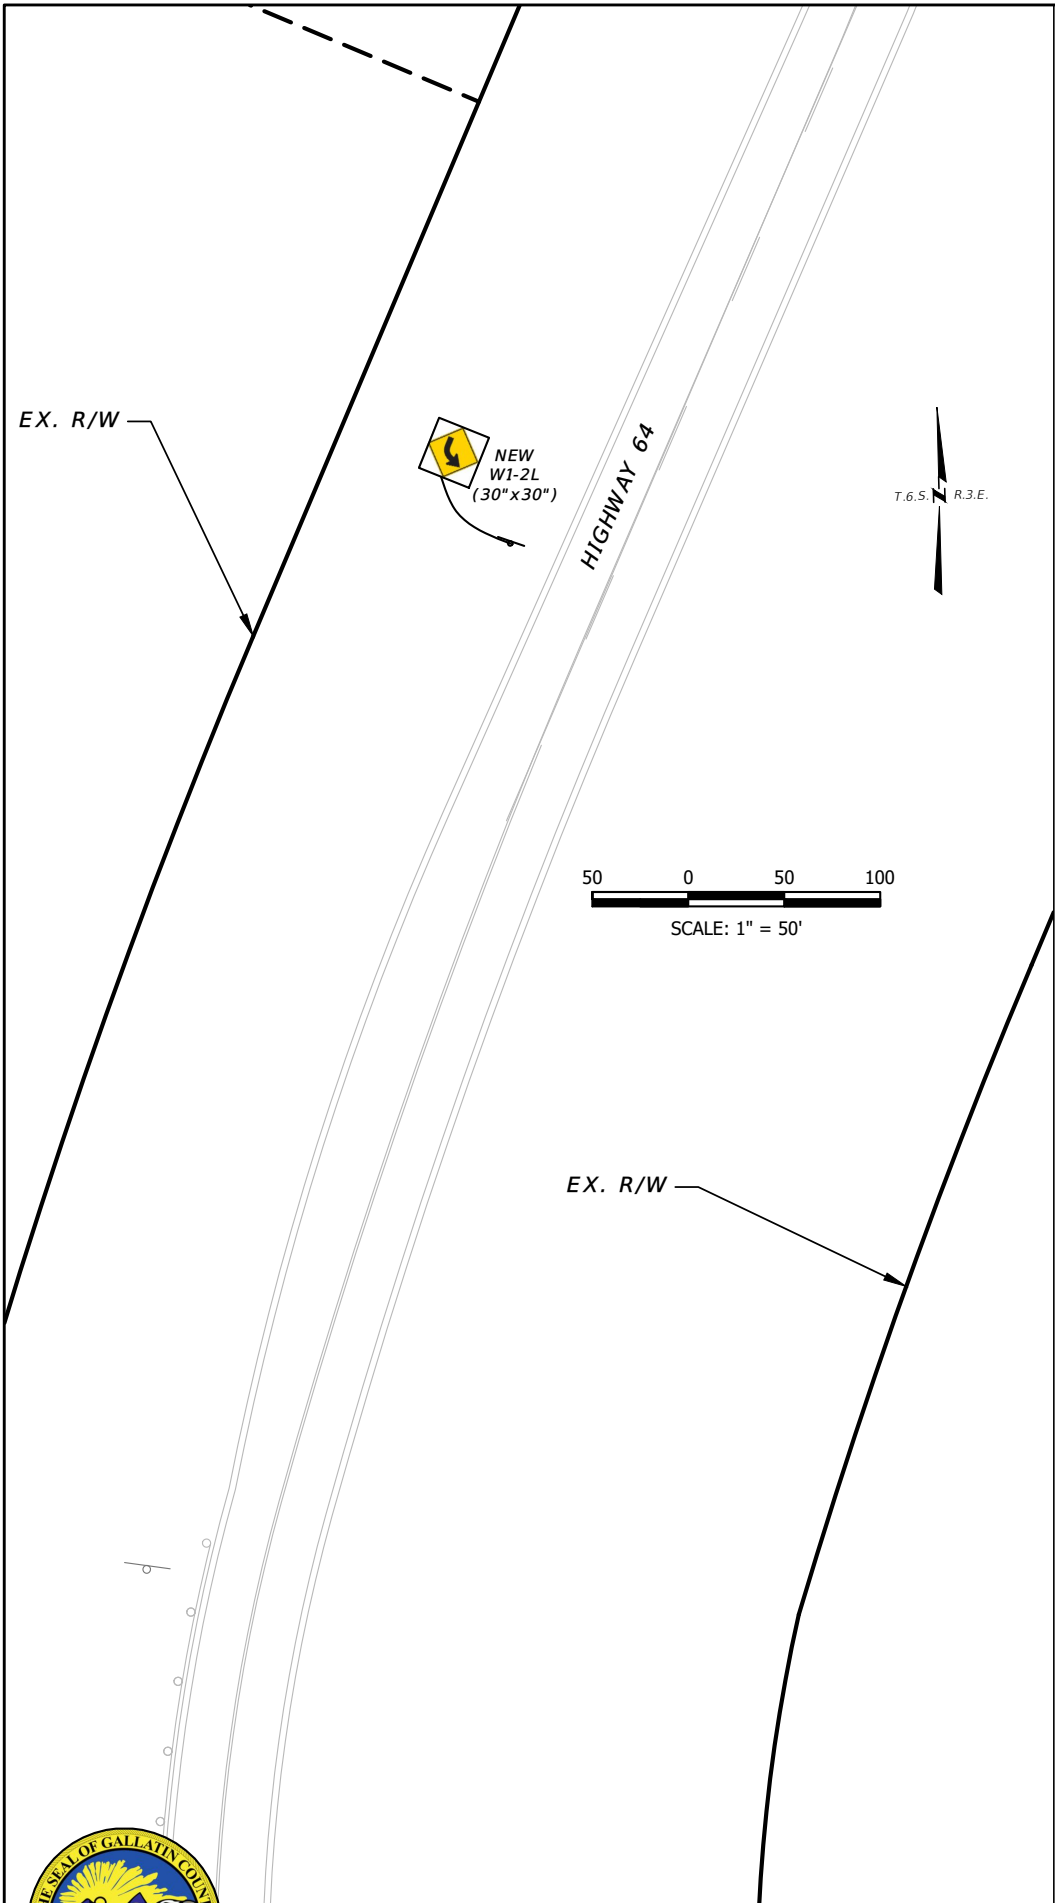

GALLATIN COUNTY
STATE OF MONTANA

17092_02_SIGNAGE_PROD_B.dwg
10/23/2020
3:45 PM BMB/CMK

DESIGNED BY BMB/CMK/JS/NL/JMC
REVIEWED BY TRP/DS/MLF/DJC
CHECKED BY TRP/DS/MLF/DJC




SIGNAGE PLANS
GALLATIN COUNTY, MADISON COUNTY

FOR BIDDING

MONTANA HIGHWAY 64 (LONE MOUNTAIN TRAIL)

SANDERSON STEWART

SHEET S12

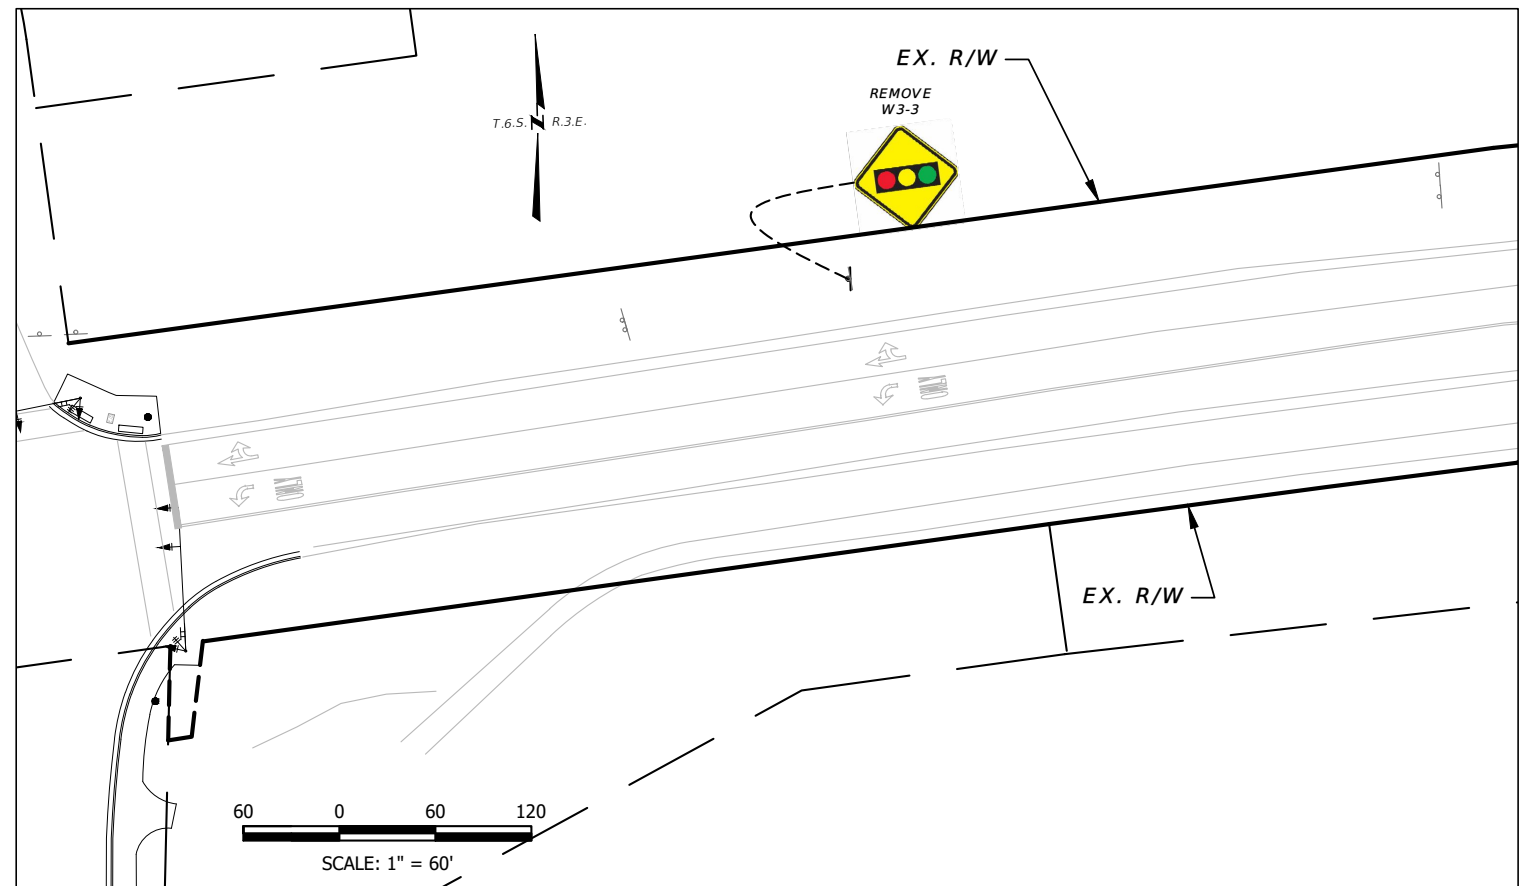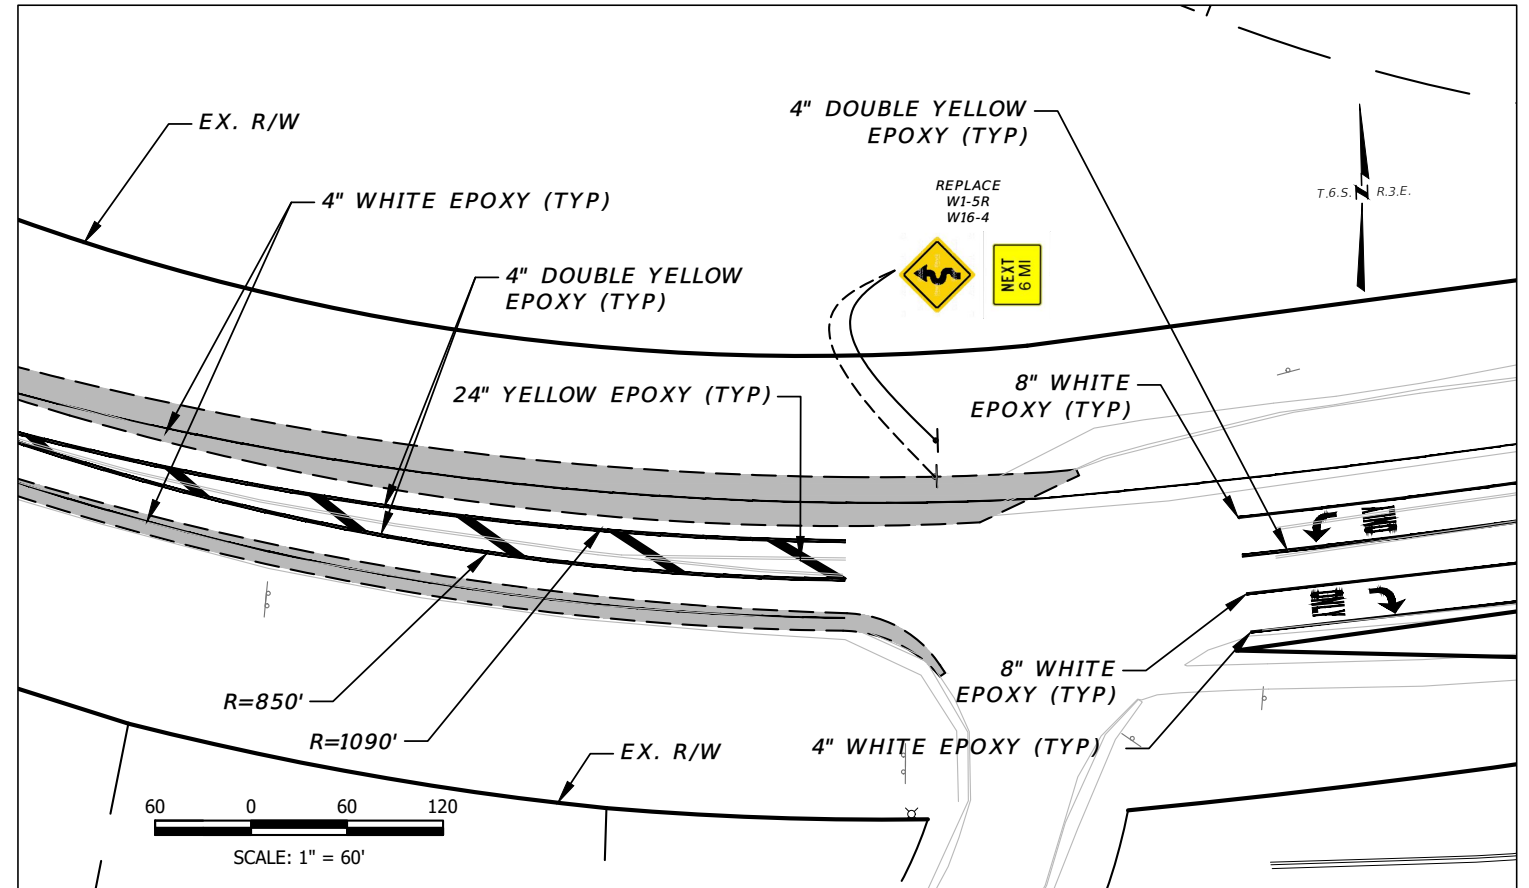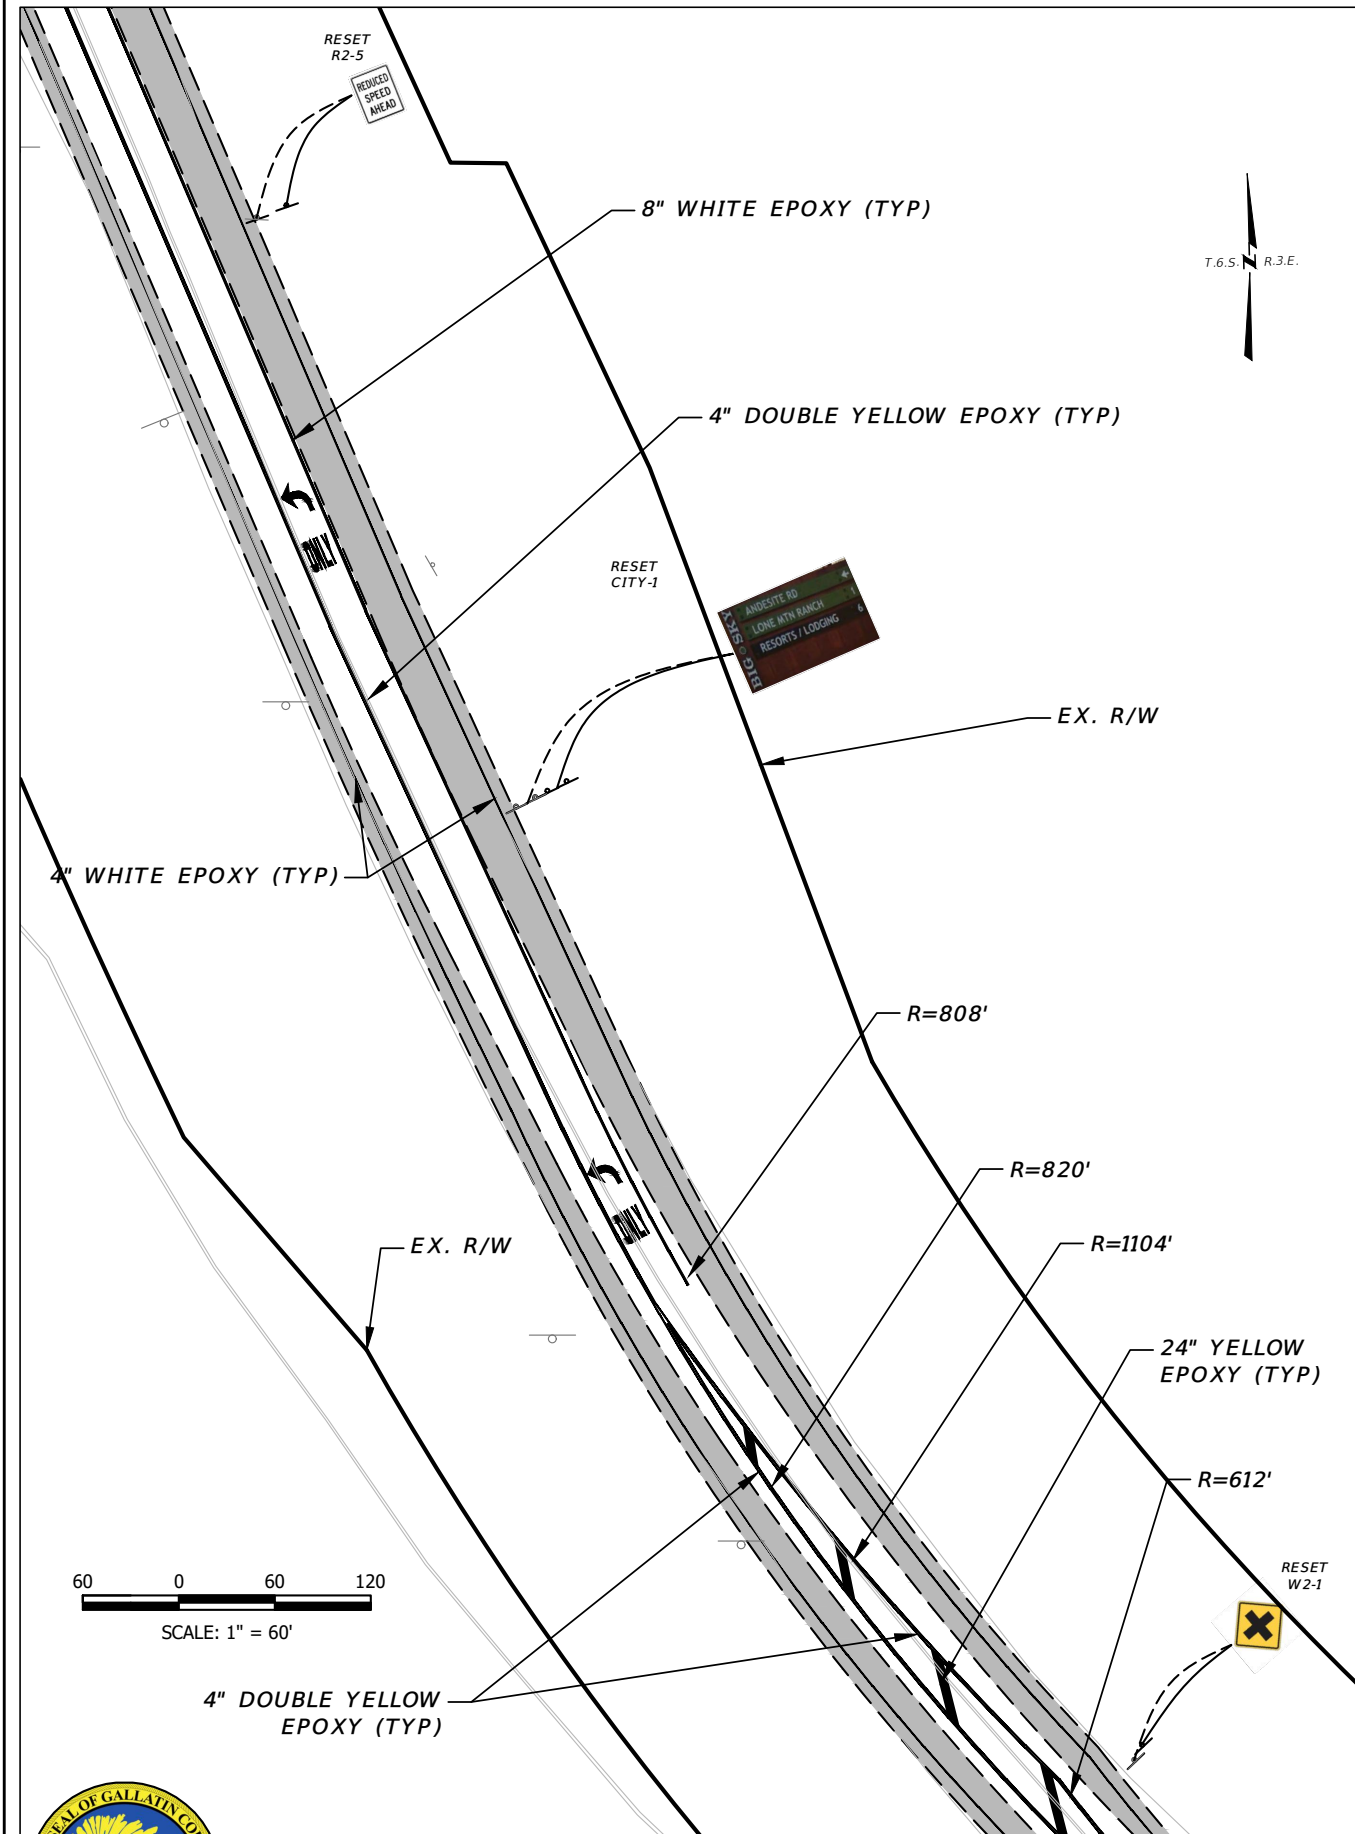

GALLATIN COUNTY
STATE OF MONTANA

17092_02_SIGNAGE_PROD_B.dwg
10/23/2020
3:45 PM BMB/CMK

DESIGNED BY BMB/CMK/JS/NL/JMC
REVIEWED BY TRP/DS/MLF/DJC
CHECKED BY TRP/DS/MLF/DJC



SIGNAGE PLANS
GALLATIN COUNTY, MADISON COUNTY

FOR BIDDING

MONTANA HIGHWAY 64 (LONE MOUNTAIN TRAIL)

SANDERSON STEWART

SHEET S13

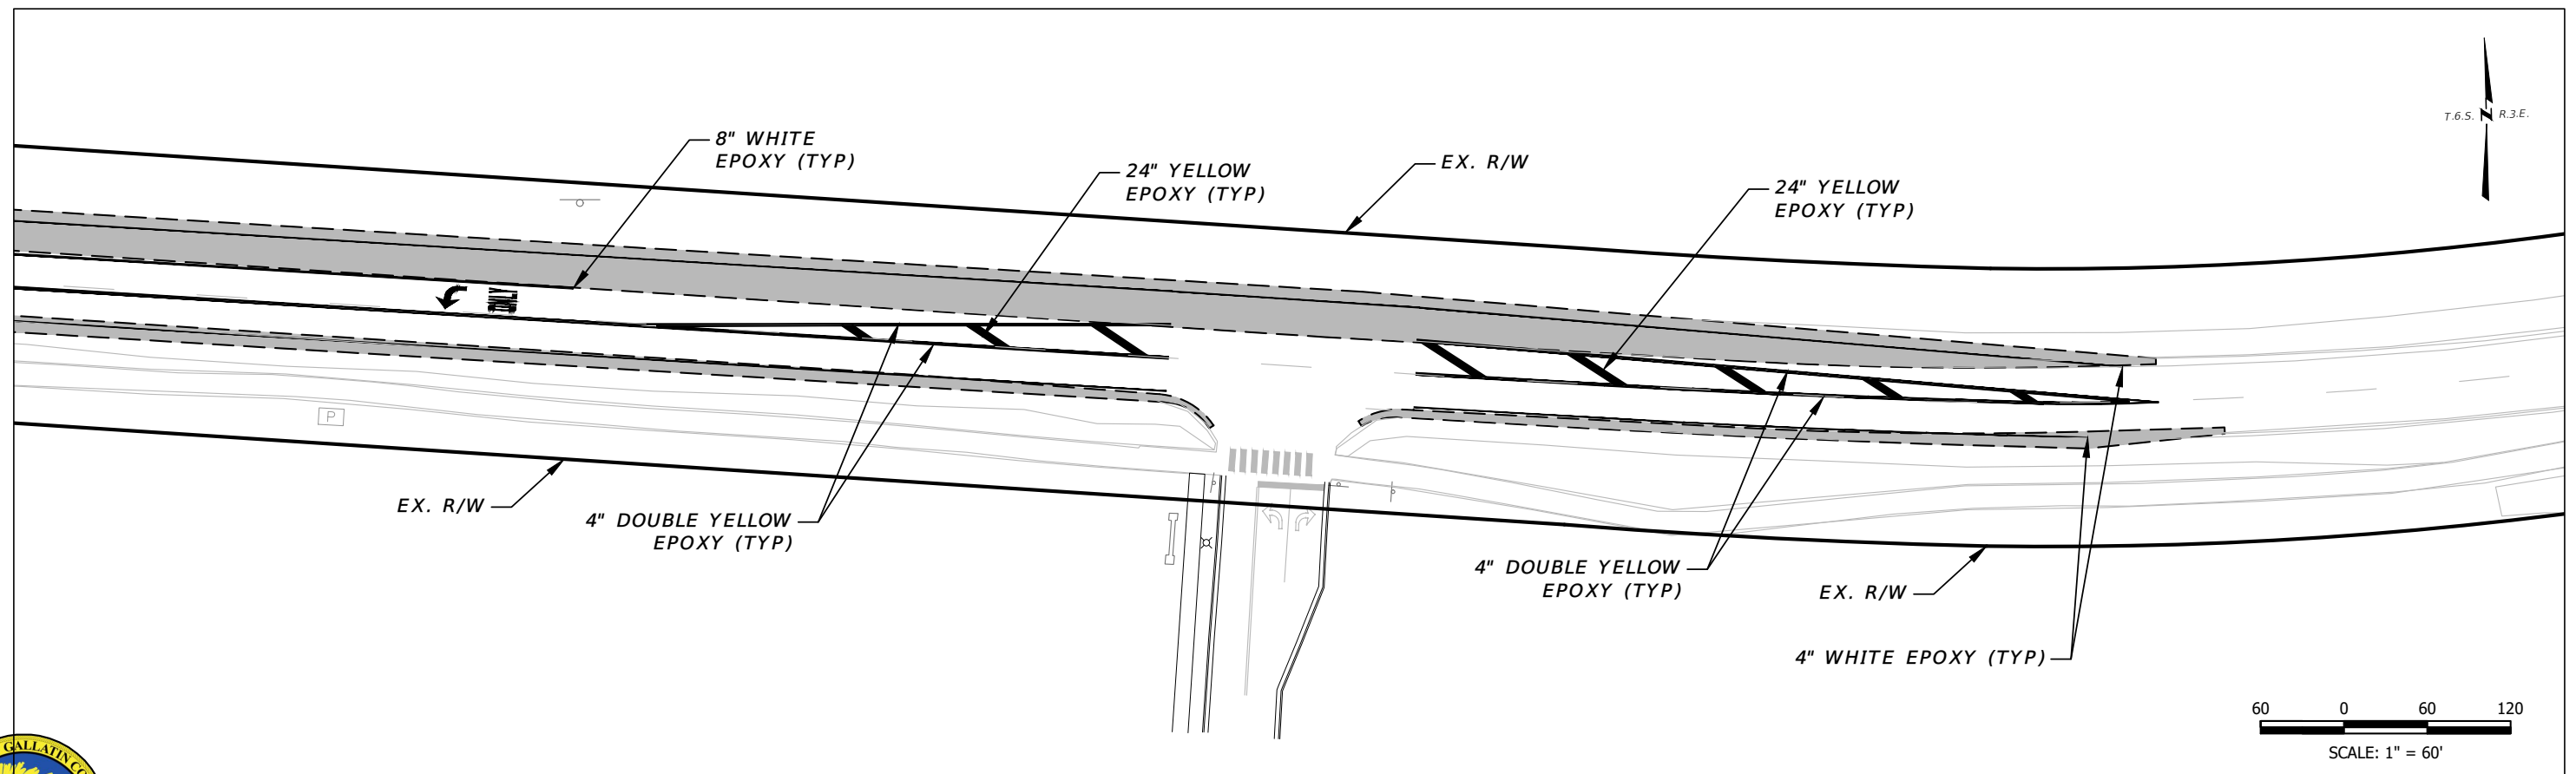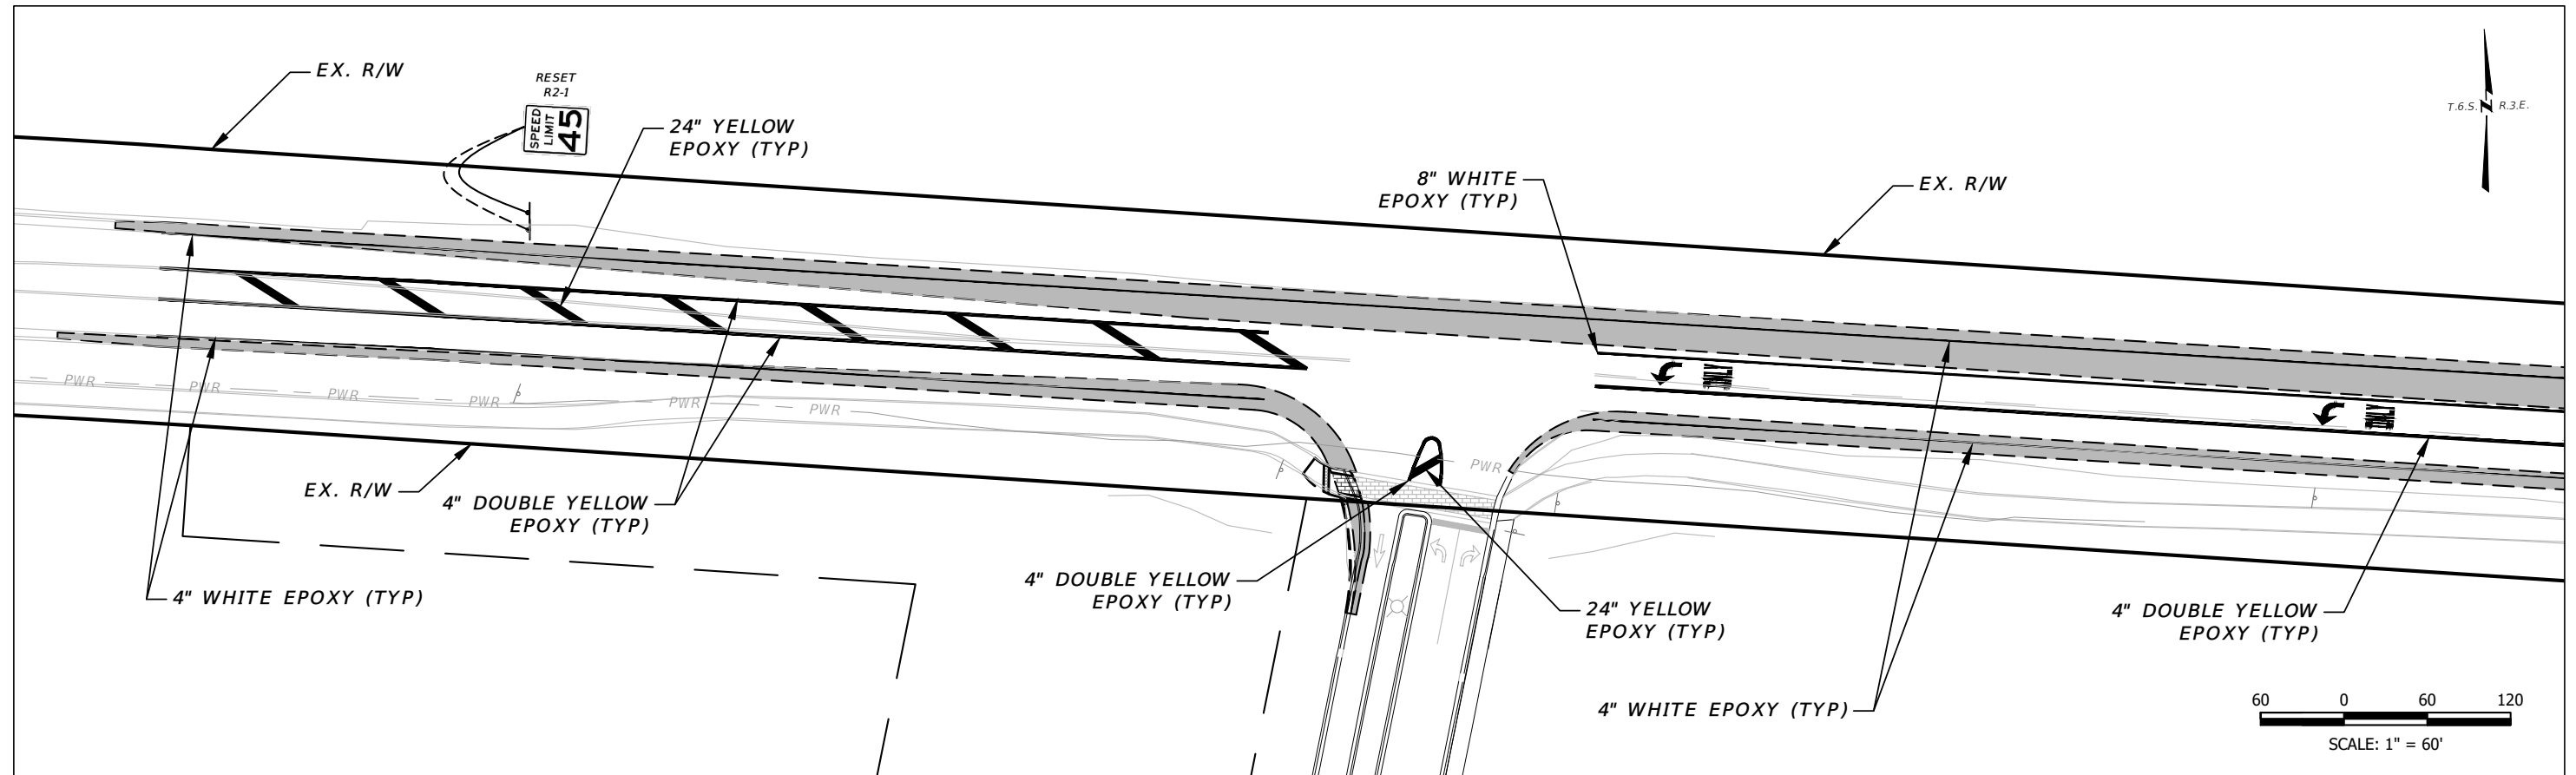

GALLATIN COUNTY
STATE OF MONTANA

17092_02_SIGNAGE_PROD_B.dwg
10/23/2020
3:45 PM BMB/CMK

DESIGNED BY BMB/CMK/JS/NL/JMC
REVIEWED BY TRP/DS/MLF/DJC
CHECKED BY TRP/DS/MLF/DJC


SIGNAGE PLANS
GALLATIN COUNTY, MADISON COUNTY





FOR BIDDING

MONTANA HIGHWAY 64 (LONE MOUNTAIN TRAIL)

SANDERSON STEWART

SHEET S14

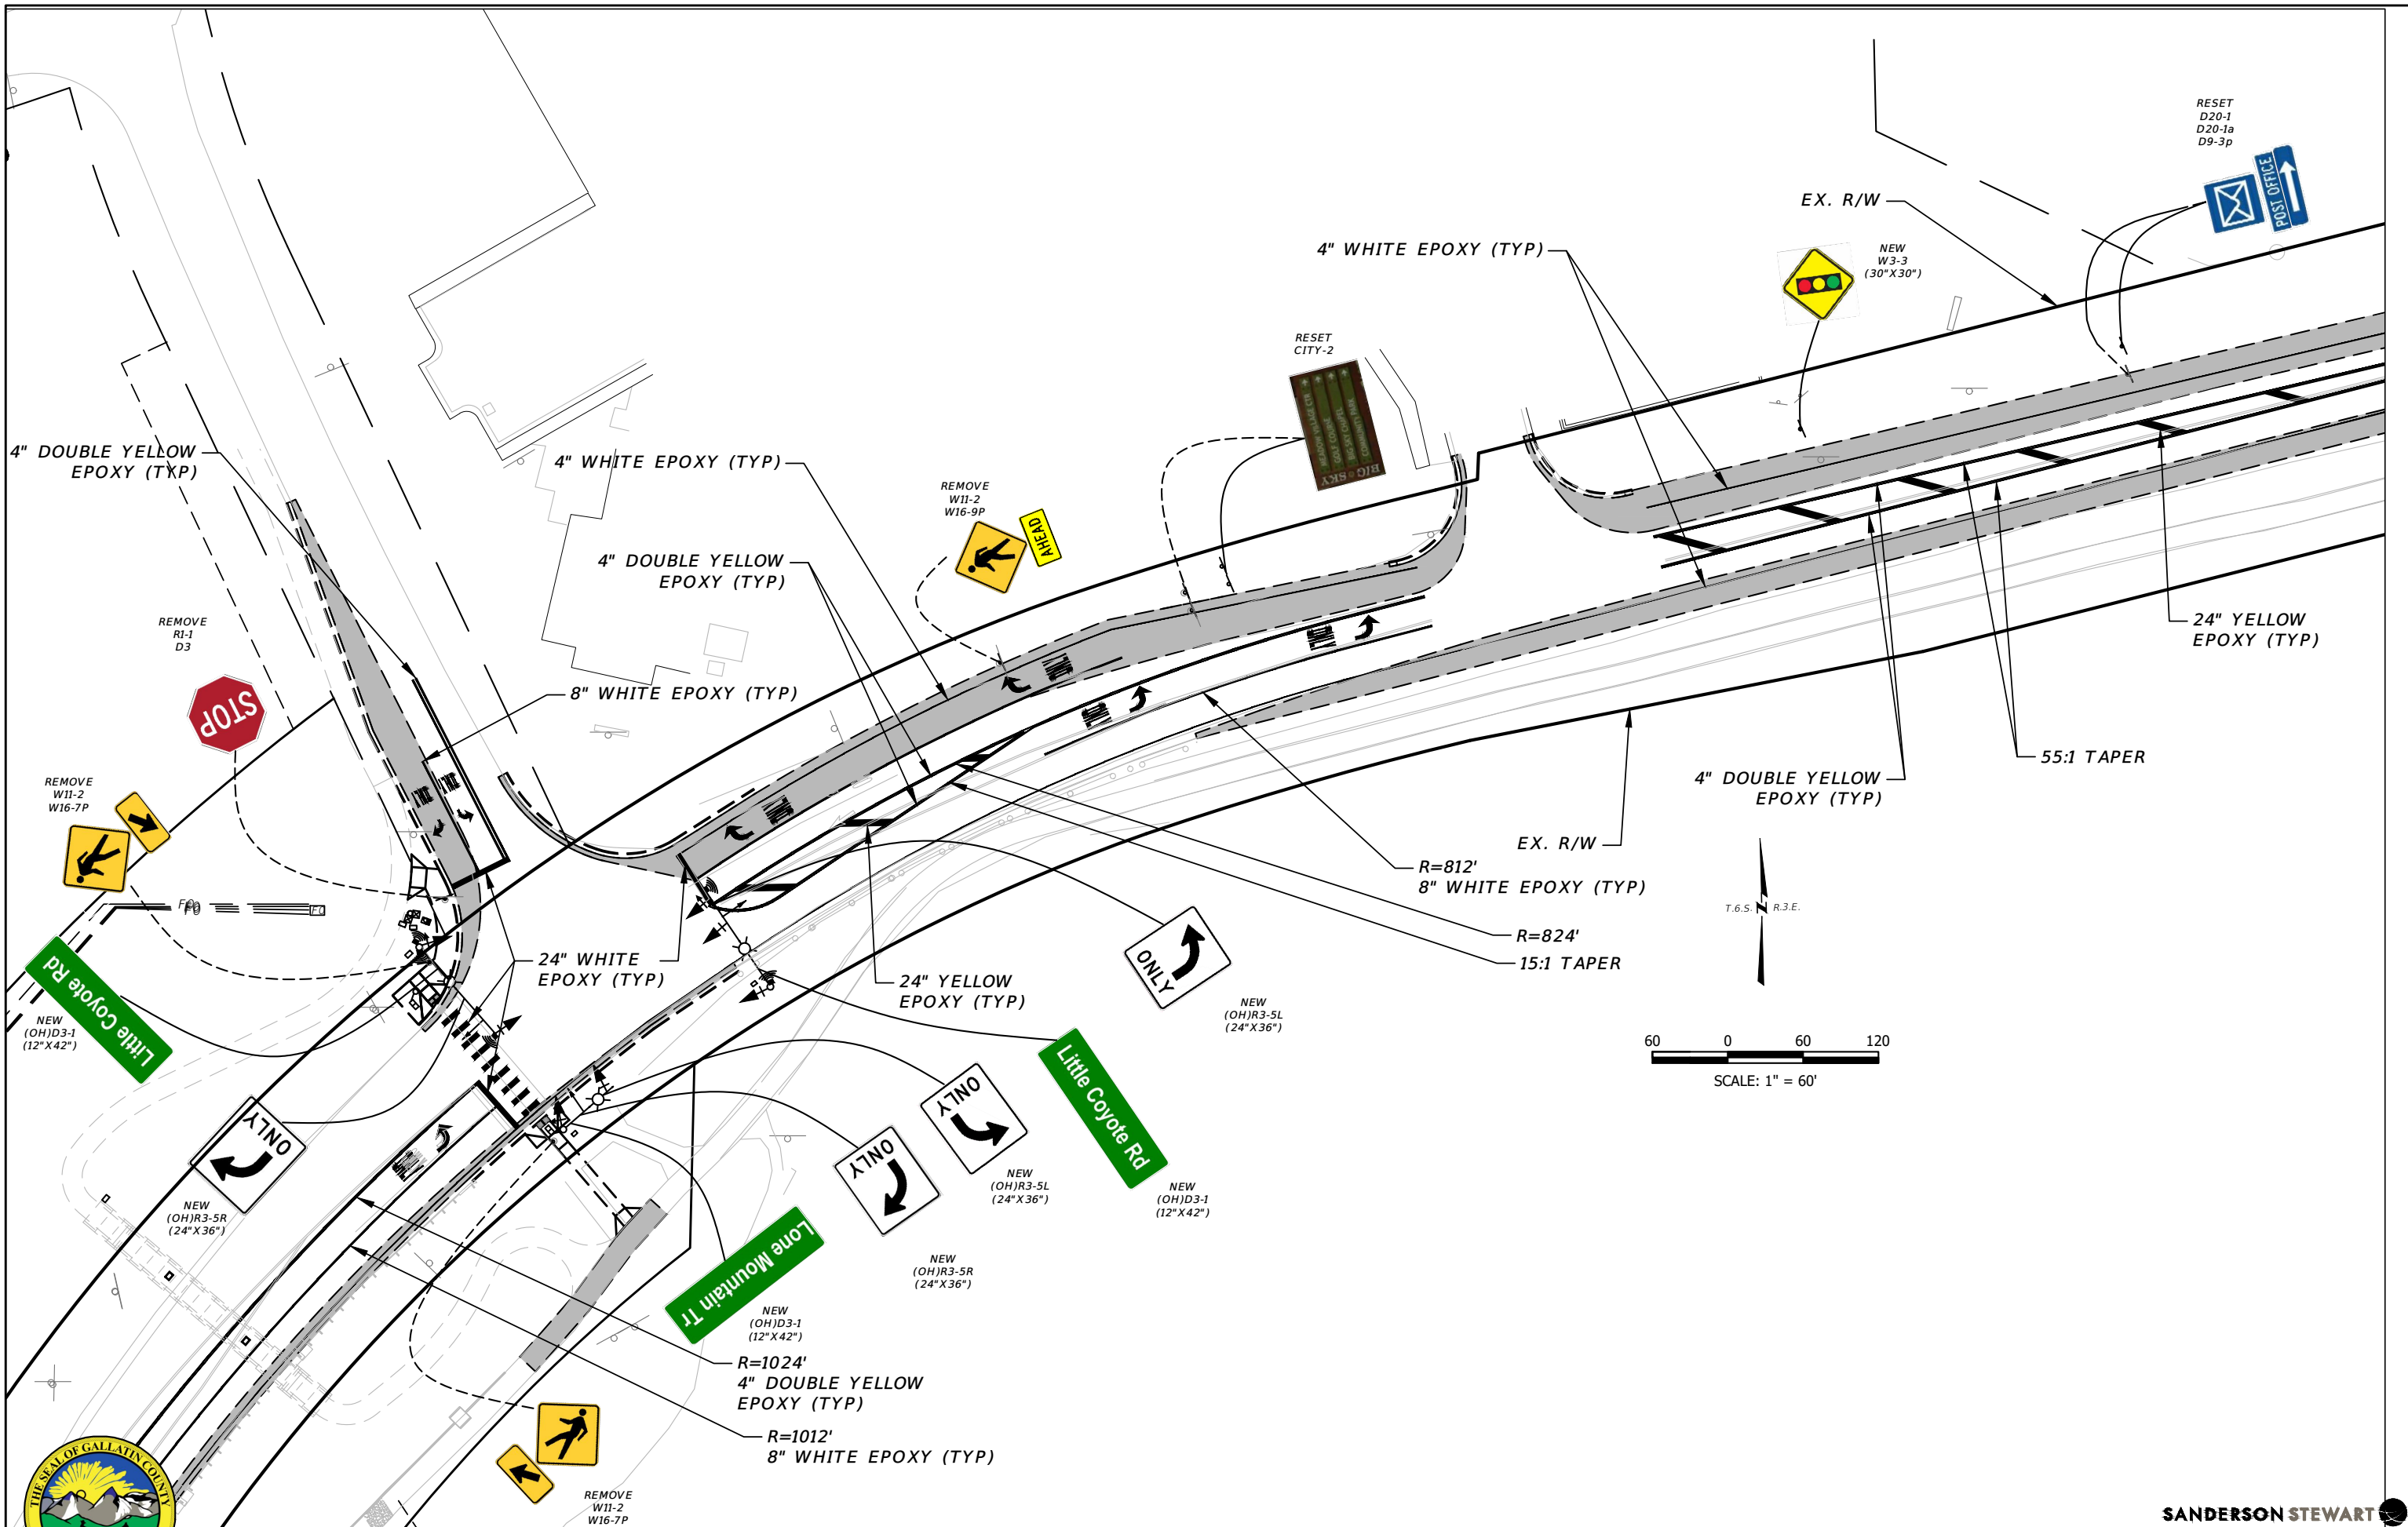

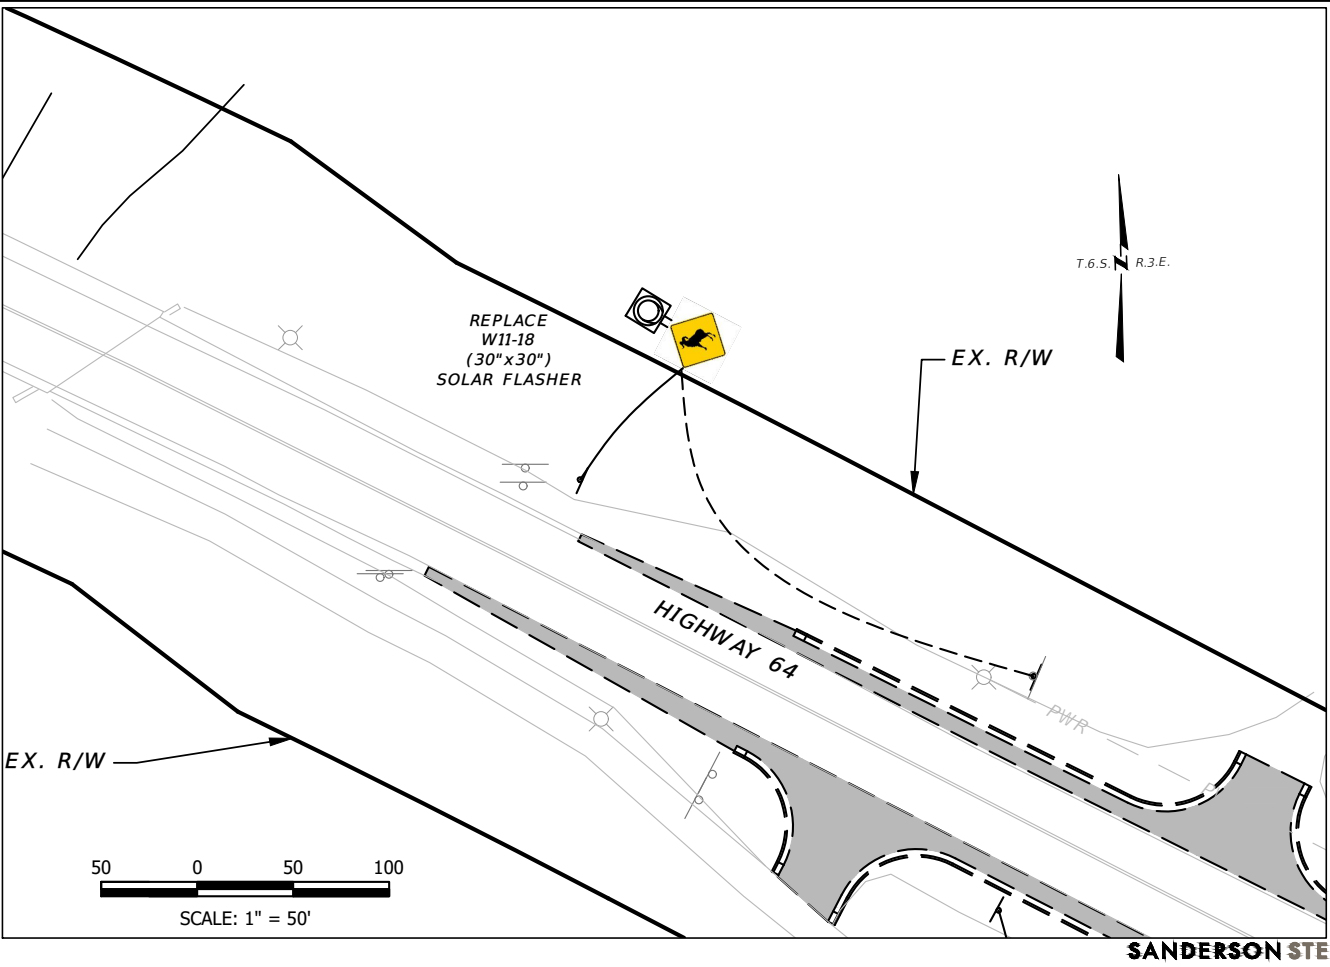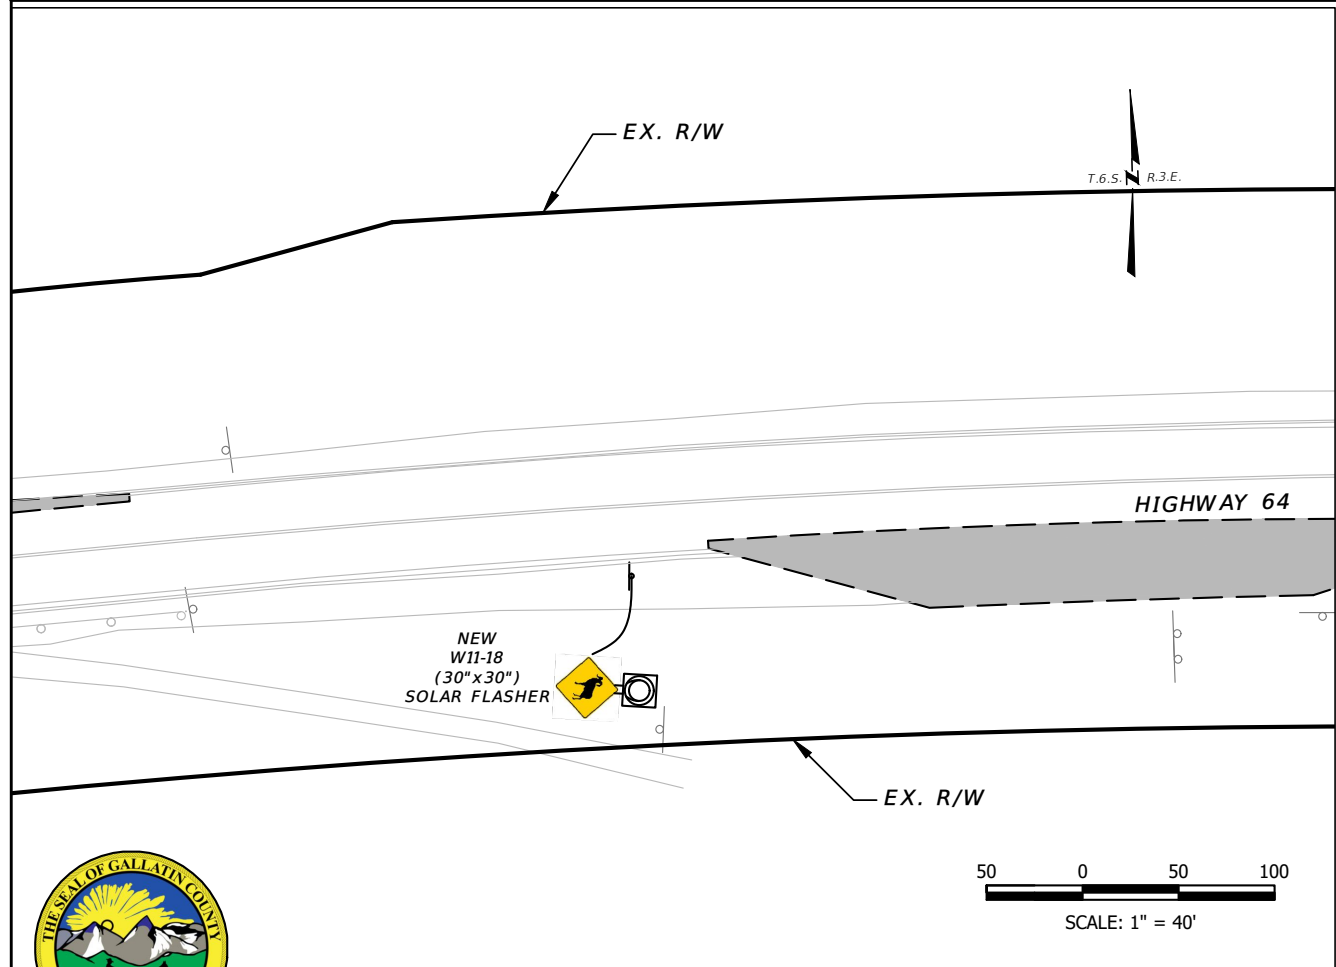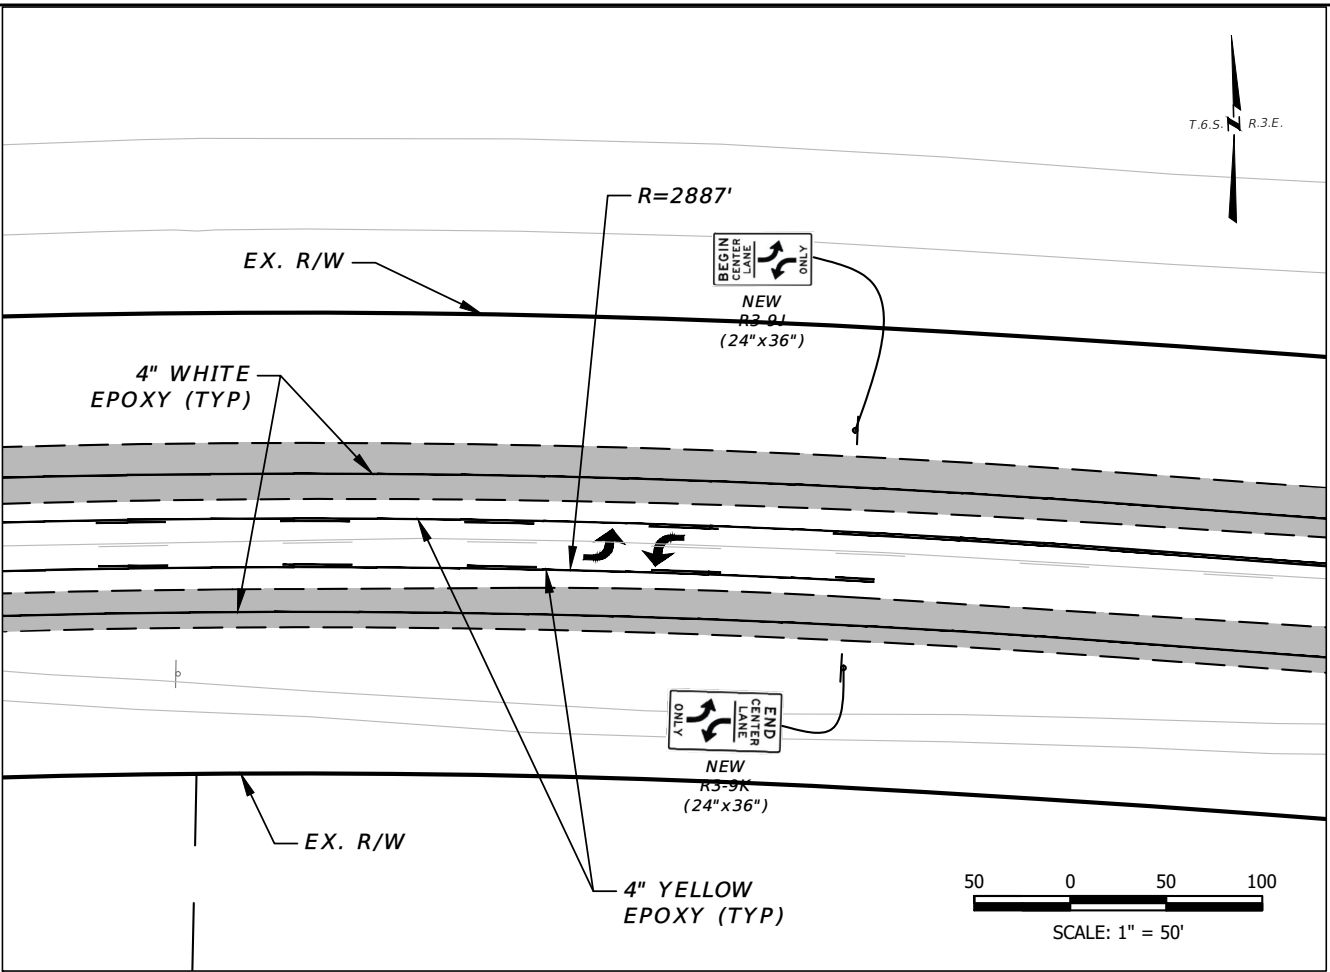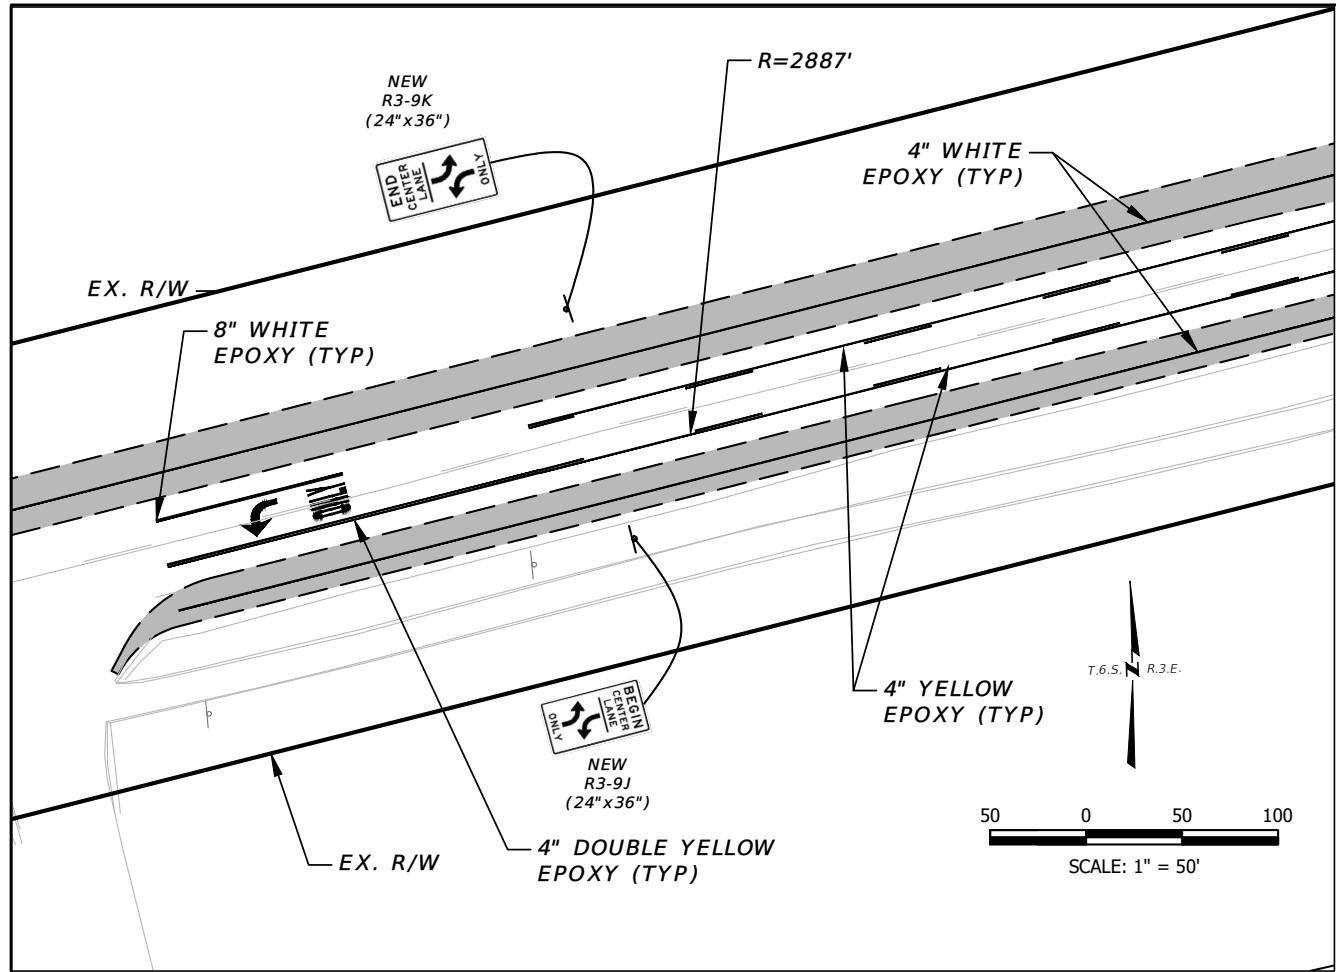

GALLATIN COUNTY
STATE OF MONTANA

17092_02_SIGNAGE_PROD_B.dwg
10/23/2020
3:45 PM BMB/CMK

DESIGNED BY BMB/CMK/JS/NL/JMC
REVIEWED BY TRP/DS/MLF/DJC
CHECKED BY TRP/DS/MLF/DJC


SIGNAGE PLANS
GALLATIN COUNTY, MADISON COUNTY

FOR BIDDING


MONTANA HIGHWAY 64 (LONE MOUNTAIN TRAIL)

SANDERSON STEWART

SHEET S16

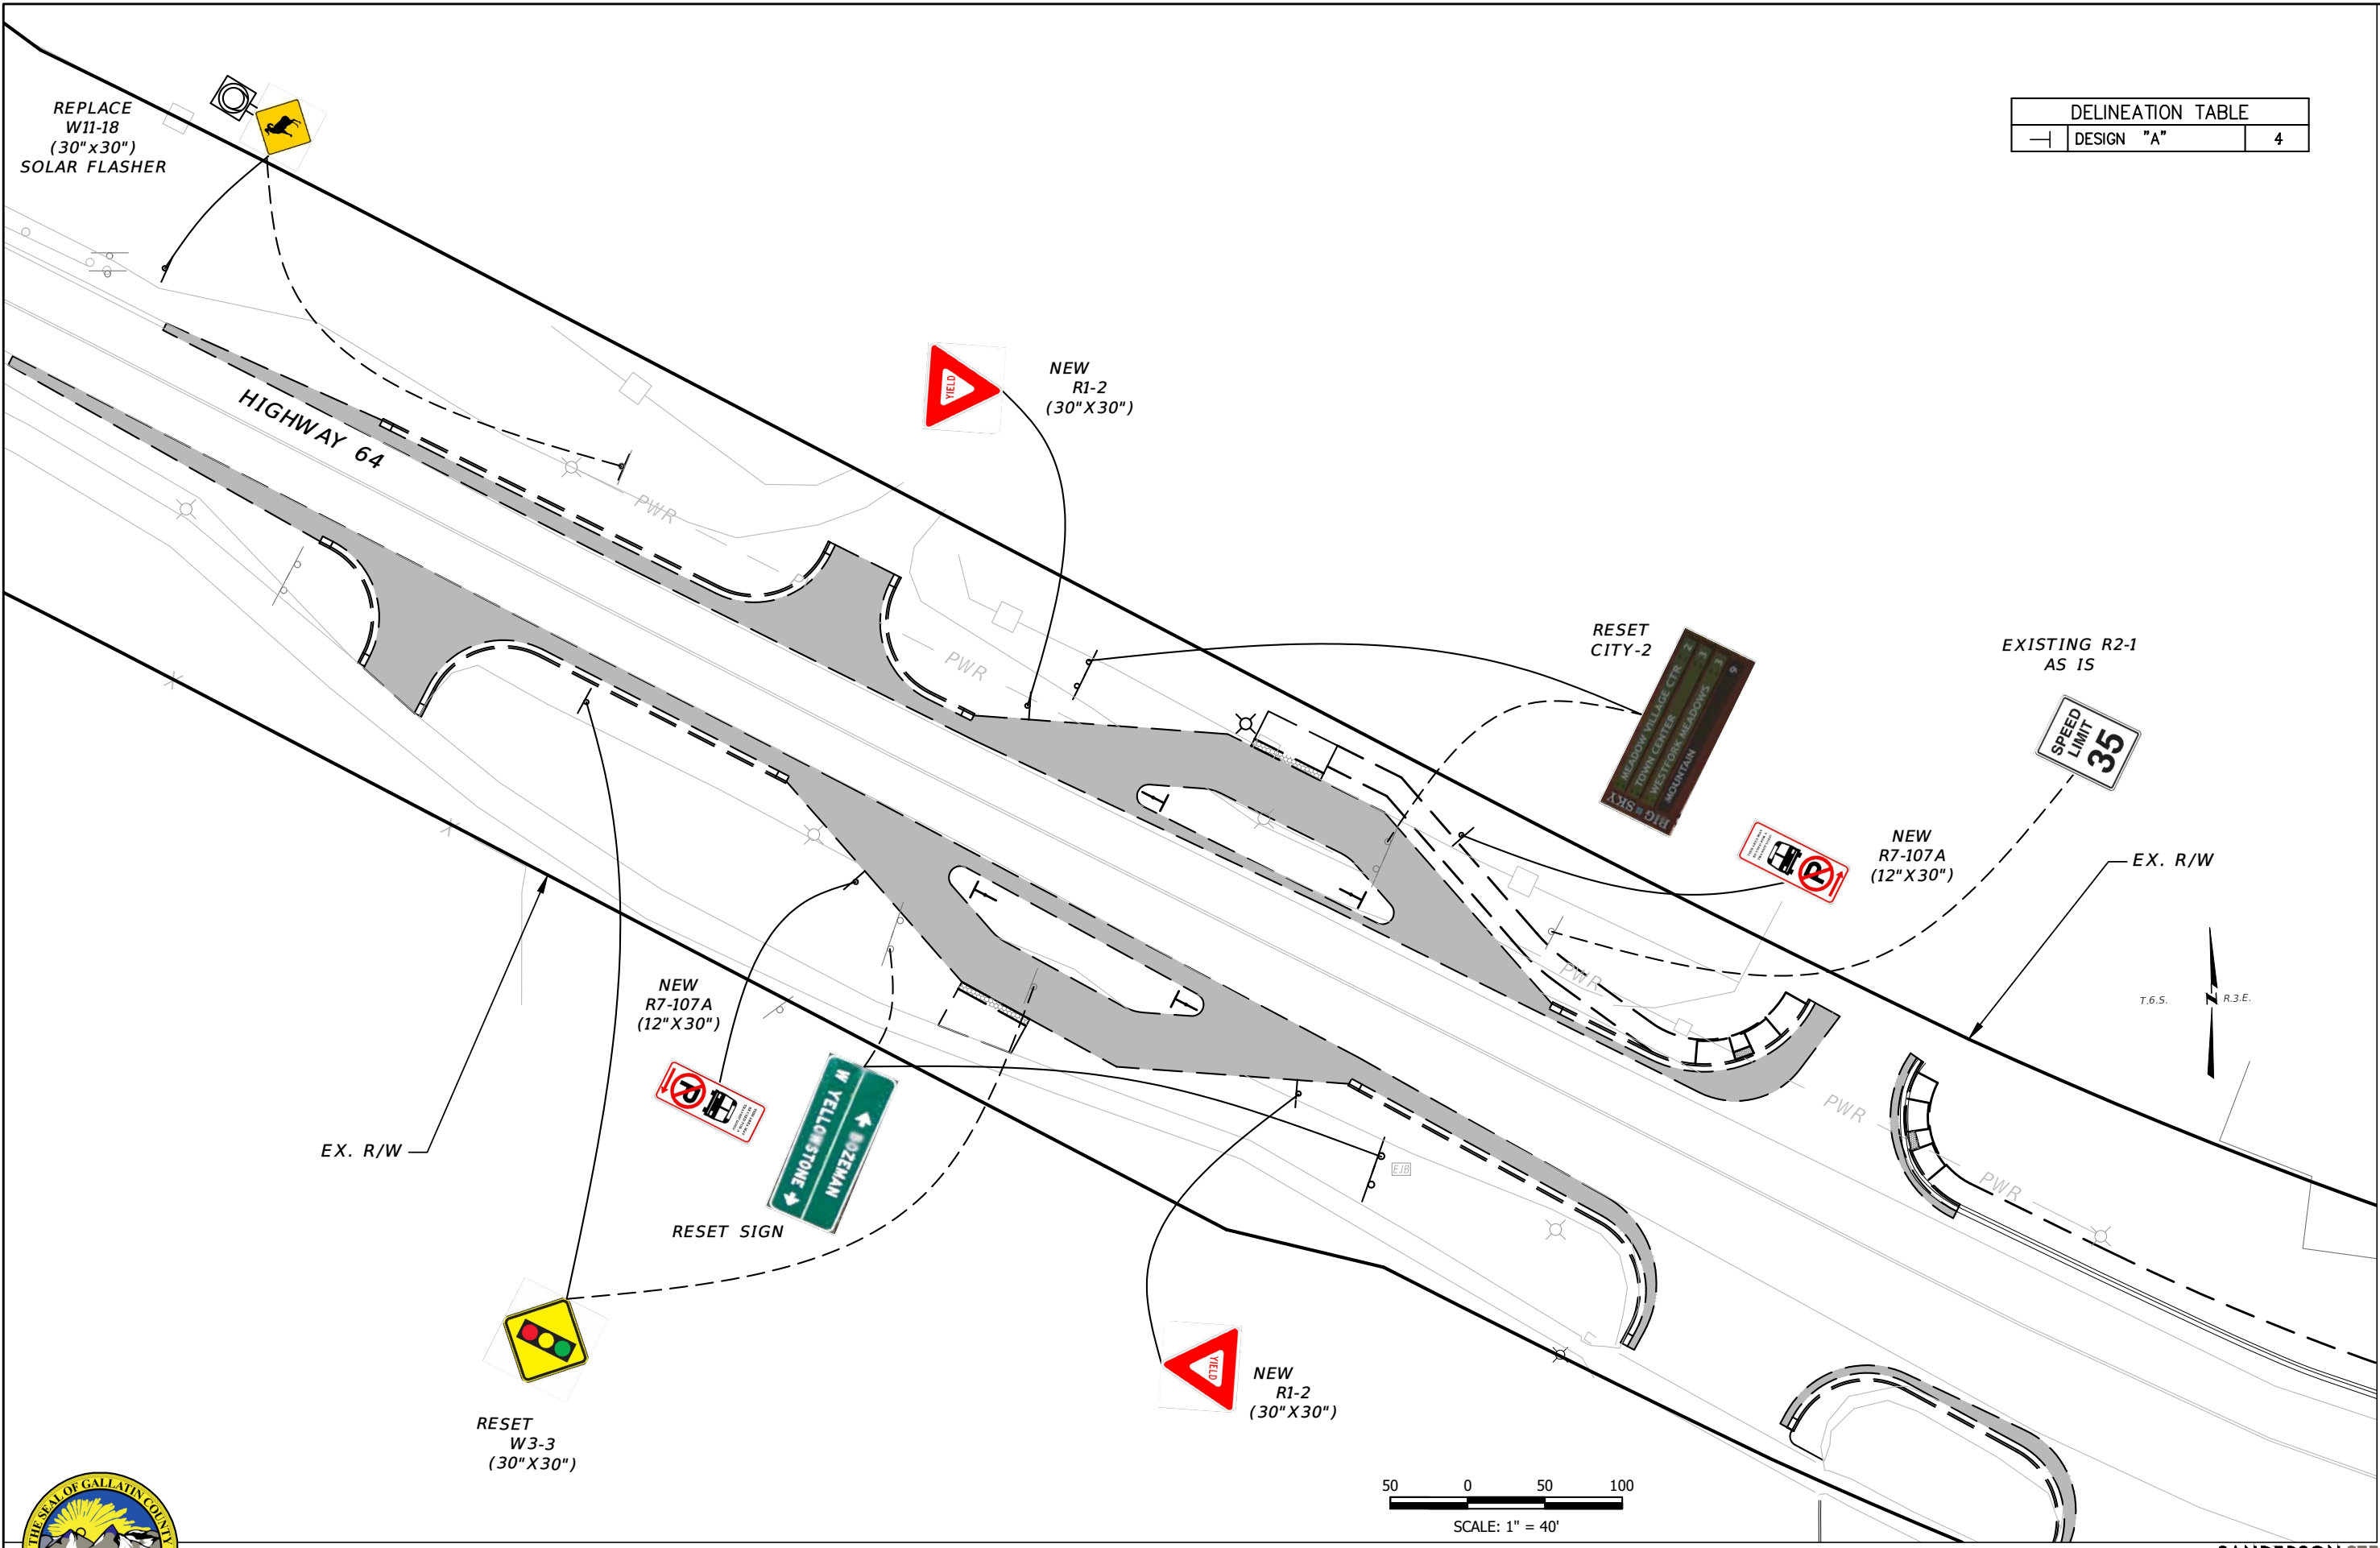

DELINEATION TABLE		
—	DESIGN "A"	4

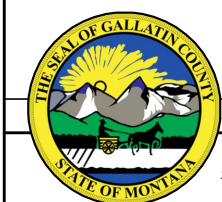

GALLATIN COUNTY
STATE OF MONTANA

17092_02_SIGNAGE_PROD_B.dwg
10/23/2020
3:45 PM BMB/CMK

DESIGNED BY BMB/CMK/JS/NL/JMC
REVIEWED BY TRP/DS/MLF/DJC
CHECKED BY TRP/DS/MLF/DJC

SIGNAGE PLANS

GALLATIN COUNTY, MADISON COUNTY

FOR BIDDING

MONTANA HIGHWAY 64 (LONE MOUNTAIN TRAIL)

SANDERSON STEWART

SHEET 517